



LF307 AMSTERDAM SLUISBUURT (NL)

CITY CONTEXT SLUISBUURT AS PART OF AMSTERDAM'S PRODUCTIVE NETWORK

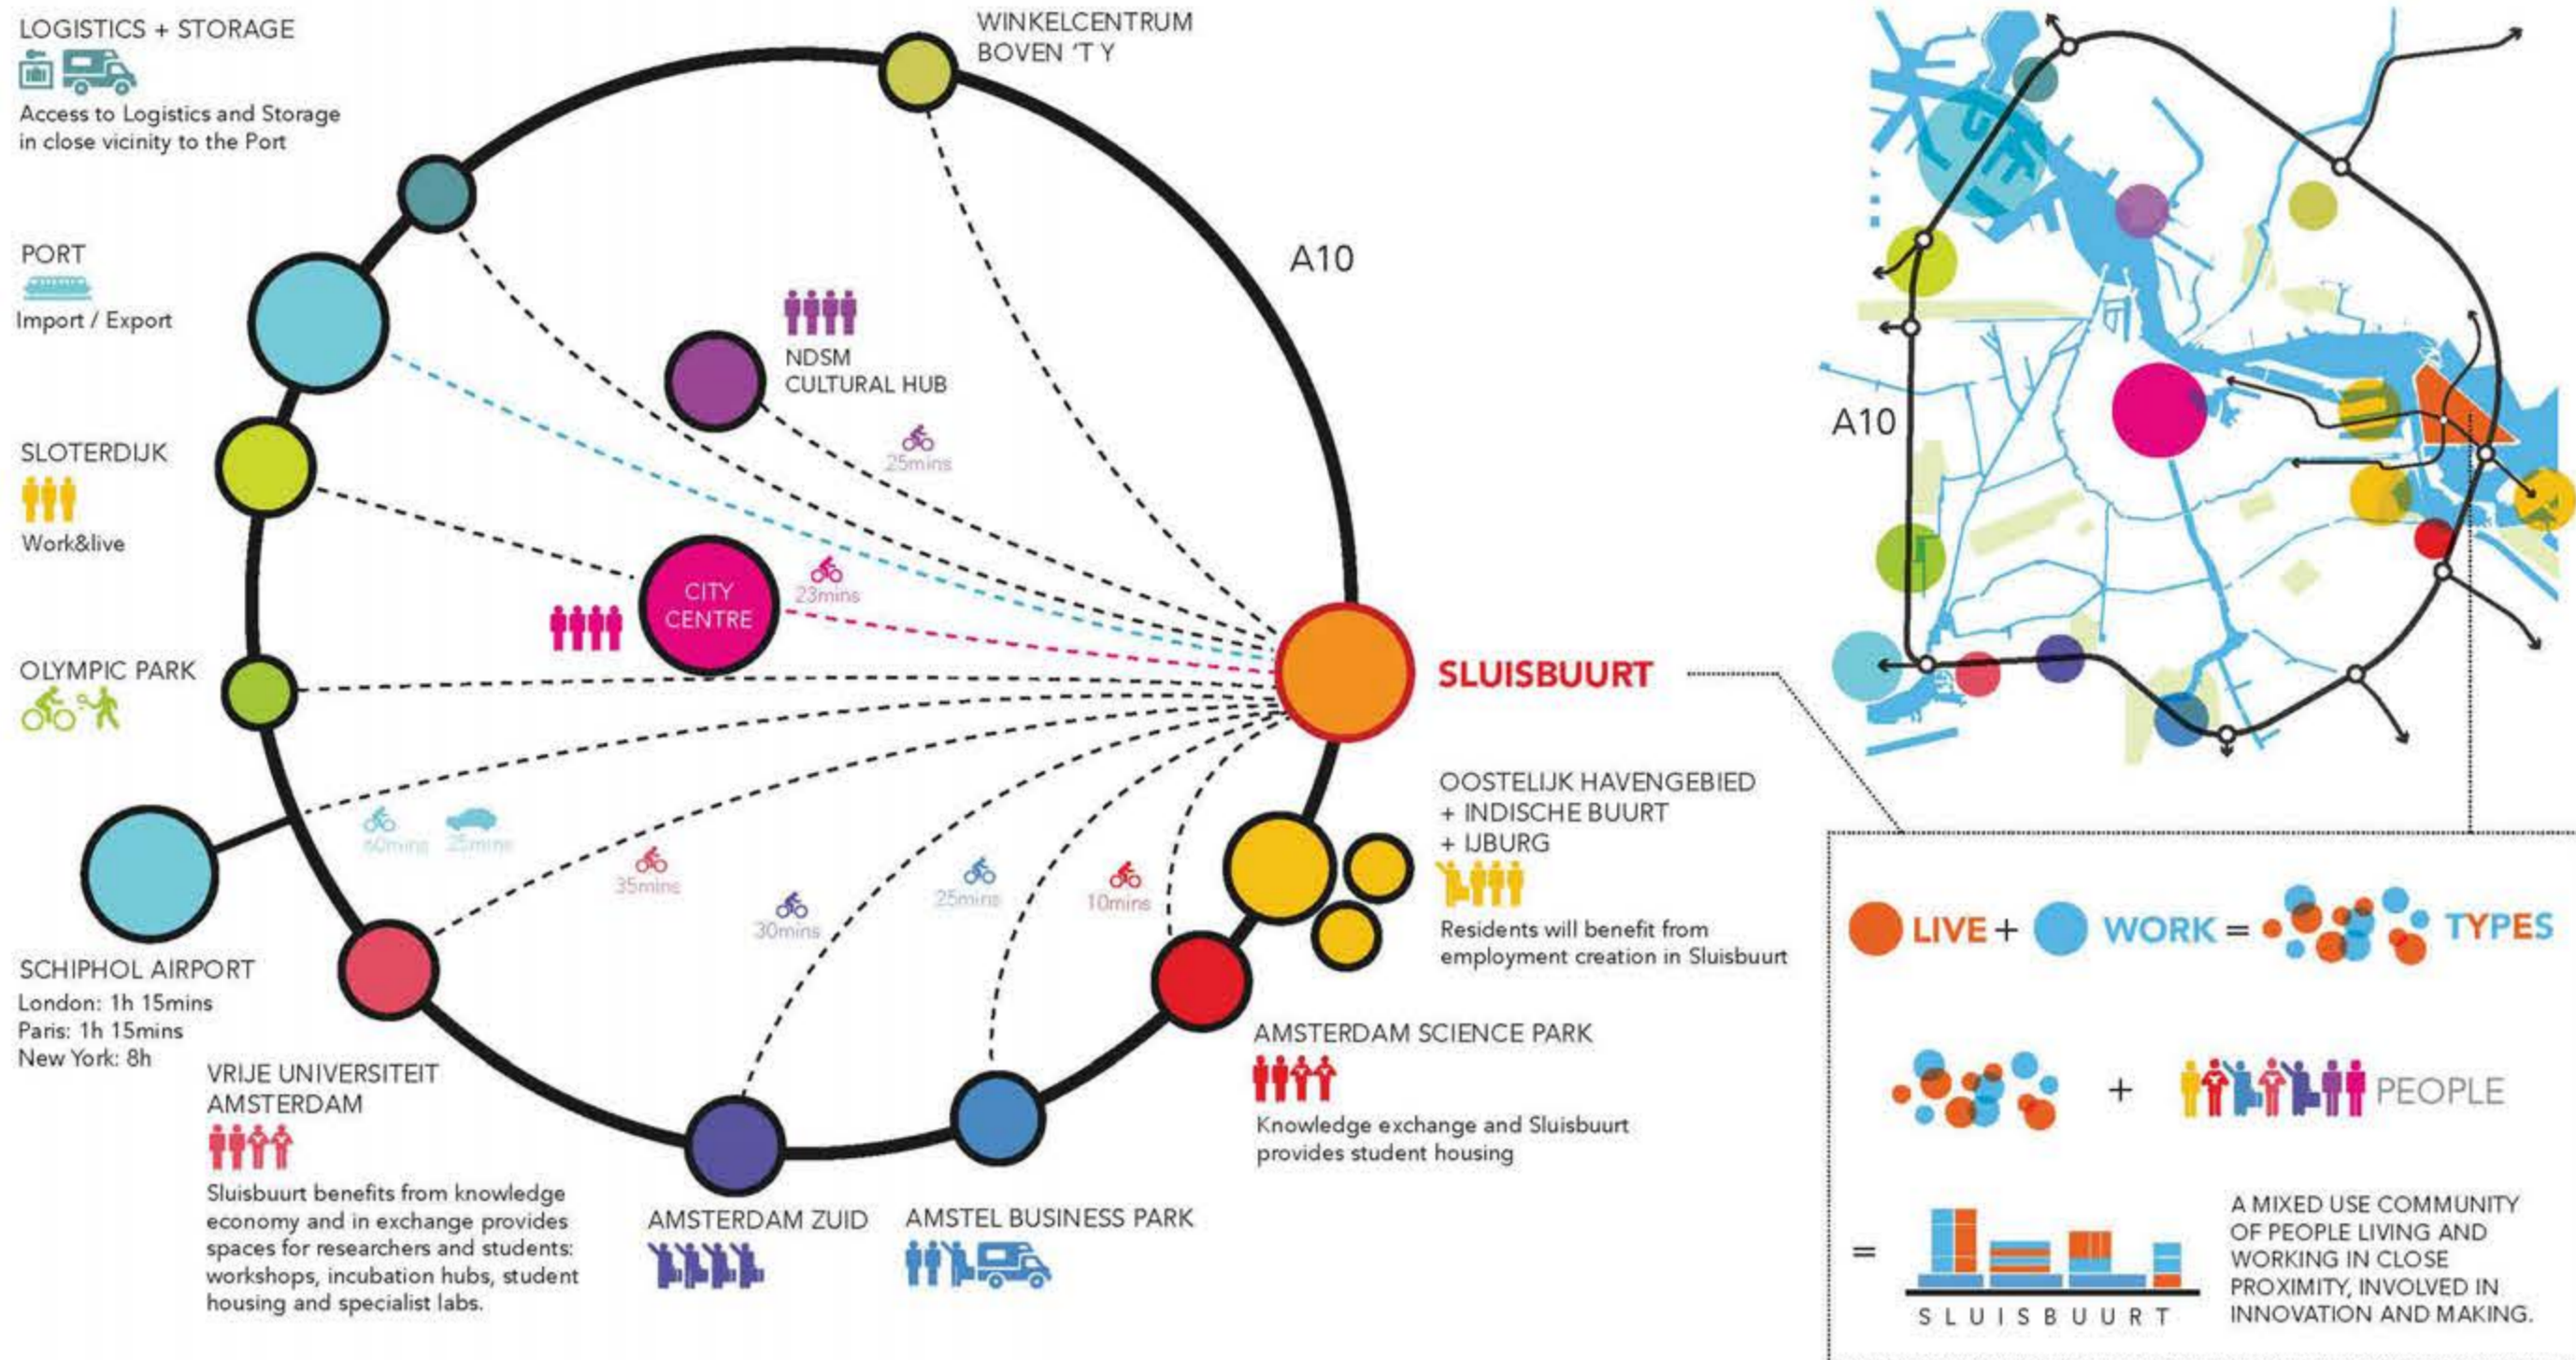


SITE PLAN PLOTS 6B AND 6C WITHIN SLUISBUURT MASTERPLAN

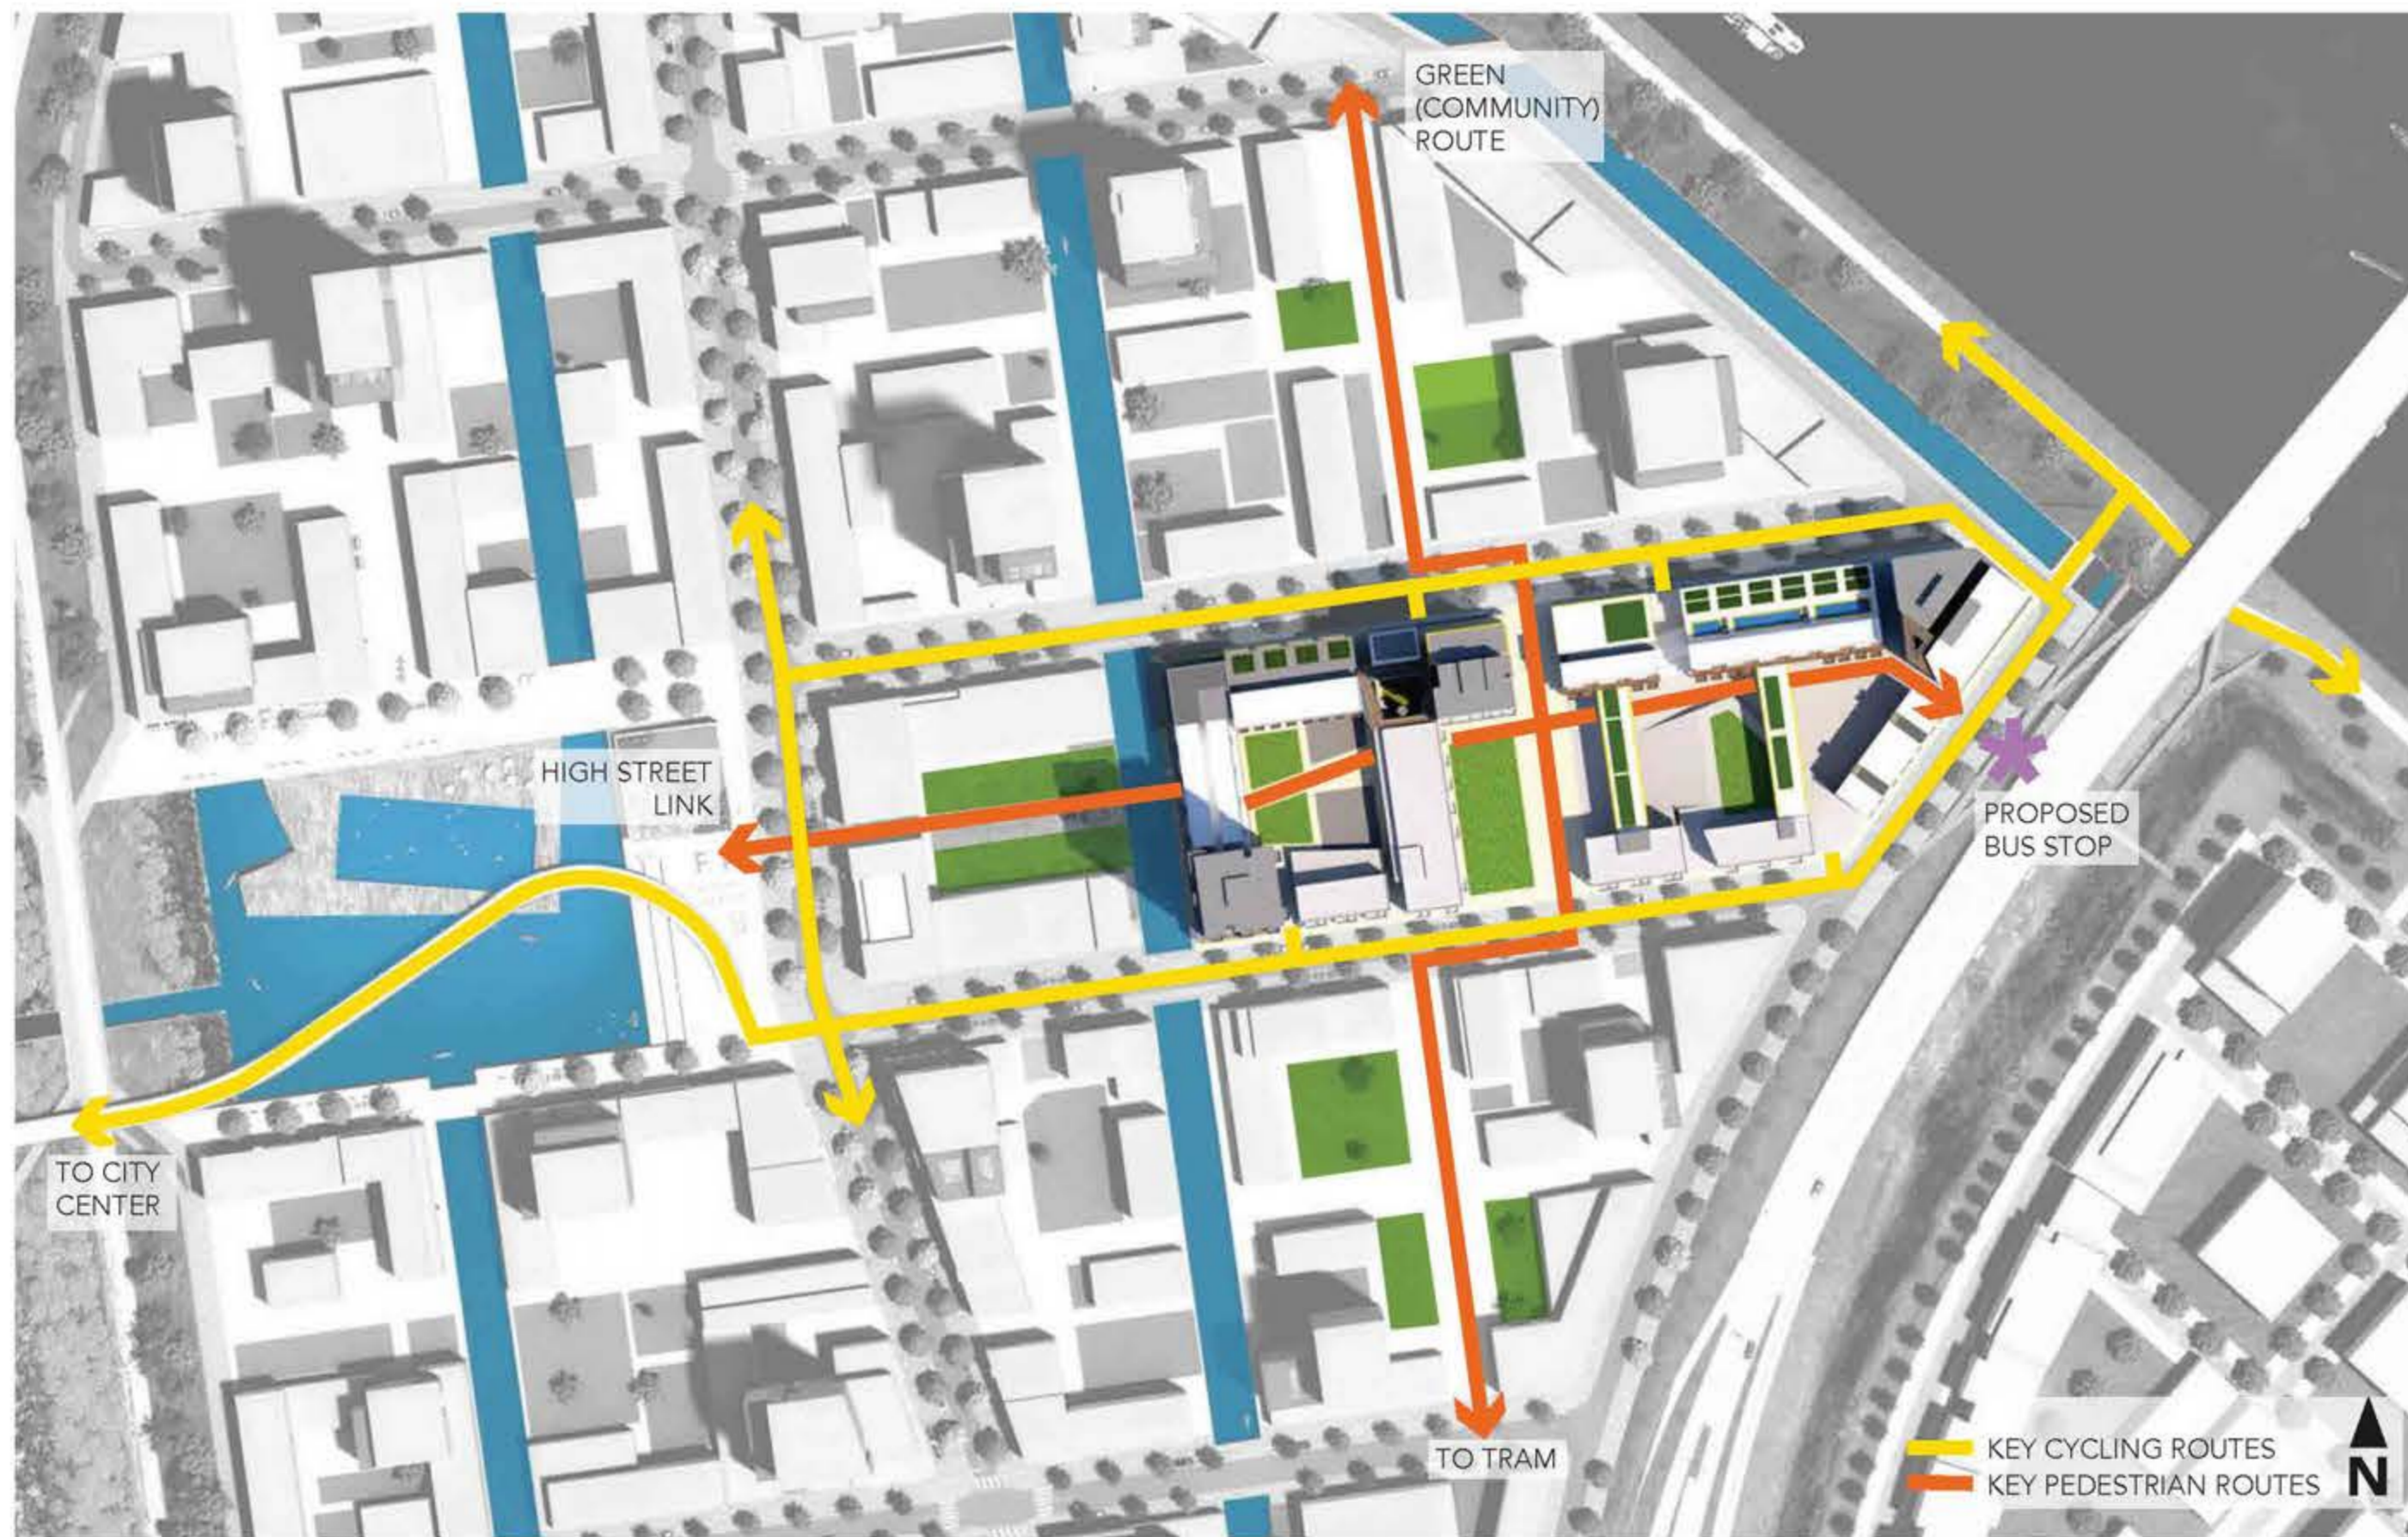

DESIGN EVOLUTION LANDSCAPE OF MAKING IN 5 STEPS


1 STARTING POINT

PERIMETER BLOCKS WITH FIXED TOWER POSITIONS AND HEIGHTS

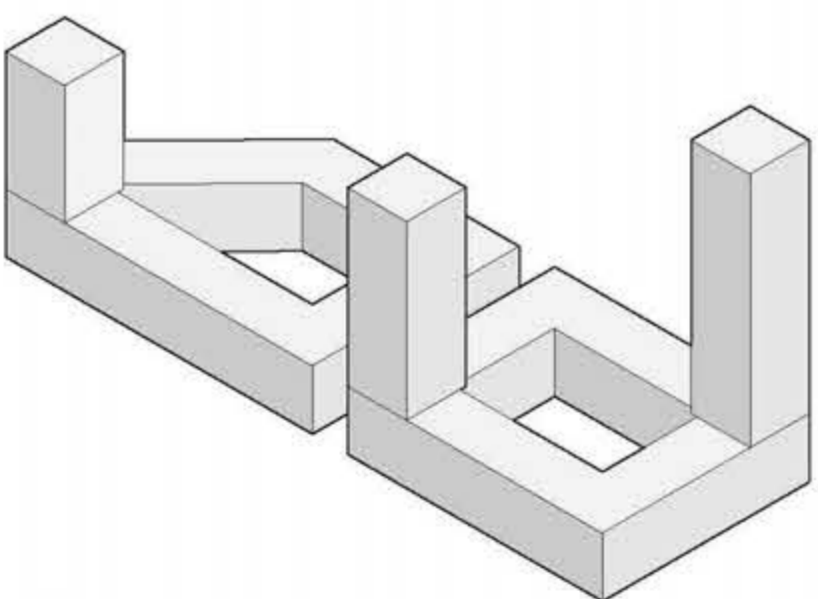


2 LIVE/WORK

NORTH SIDE OF THE BLOCKS IS ALLOCATED TO WORKSPACE, THE SOUTH SIDE TO RESIDENTIAL

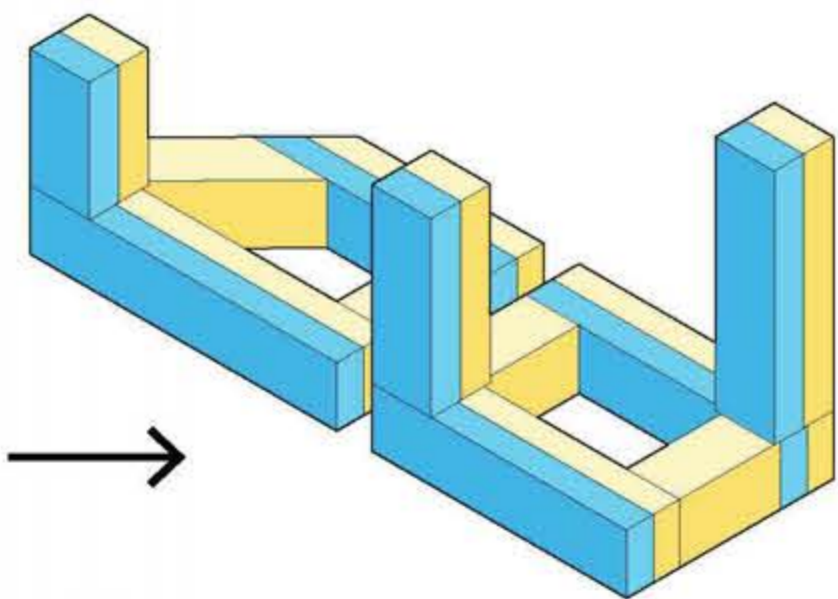


3 DIVIDE INTO PLOTS

THE BLOCK IS DIVIDED INTO DIFFERENT PLOTS FOR DELIVERABILITY AND PERMEABILITY

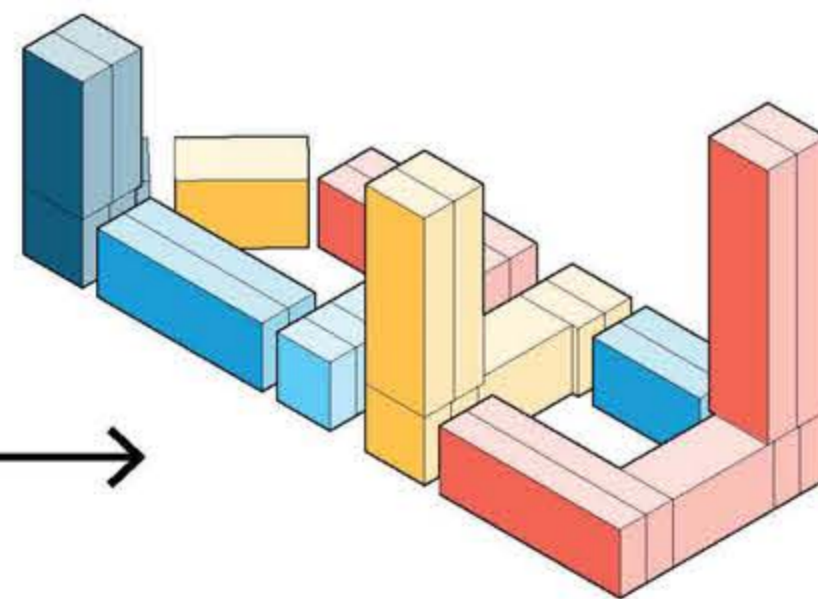



4 GROUND FLOOR

THE GROUND FLOOR GETS A SPECIAL TREATMENT, INCORPORATING ROUTES AND SIGHTLINES

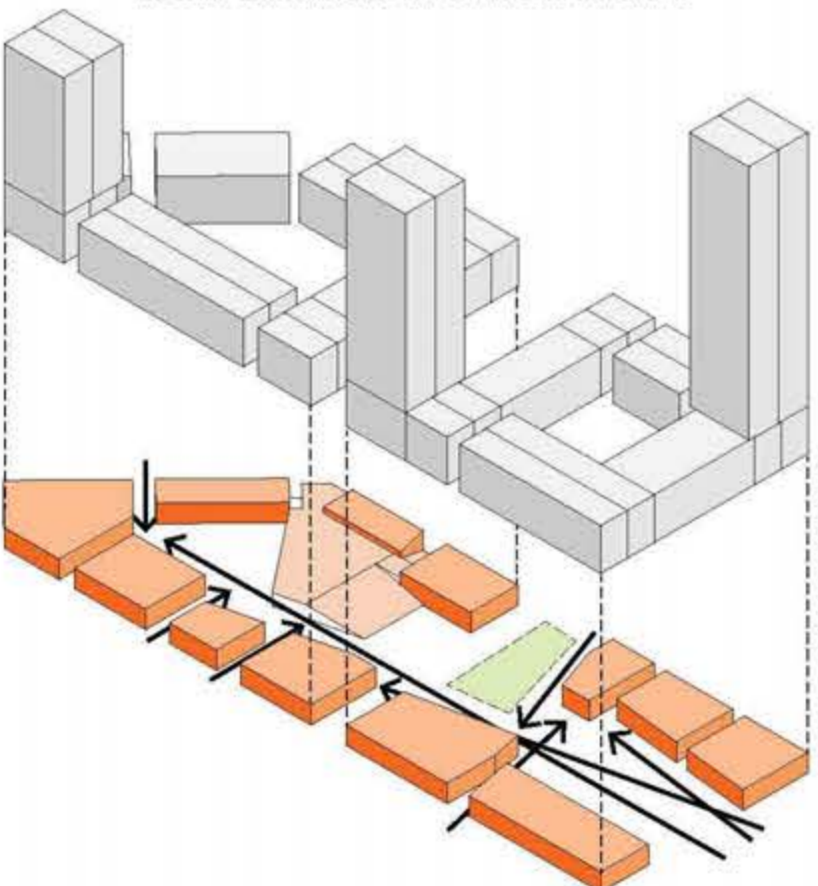

5 TYPES

FINALLY, A BROAD SPECTRUM OF LIVE/WORK BUILDING TYPES IS APPLIED

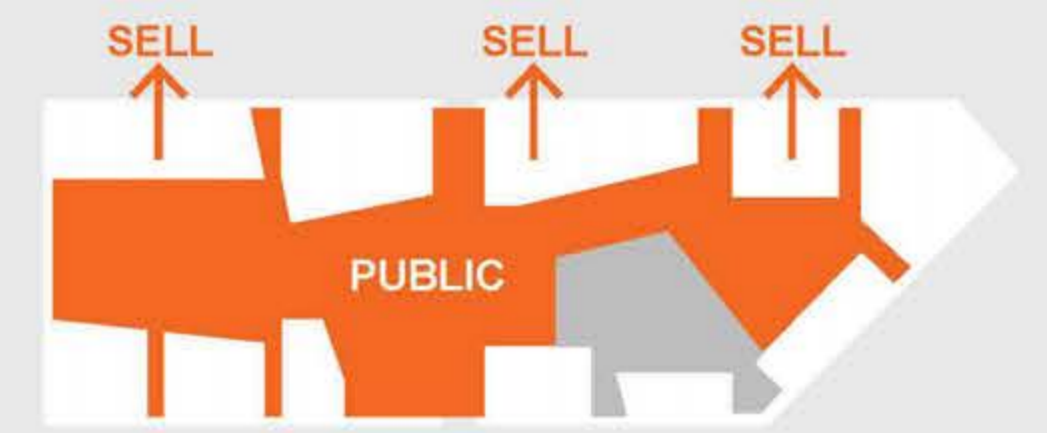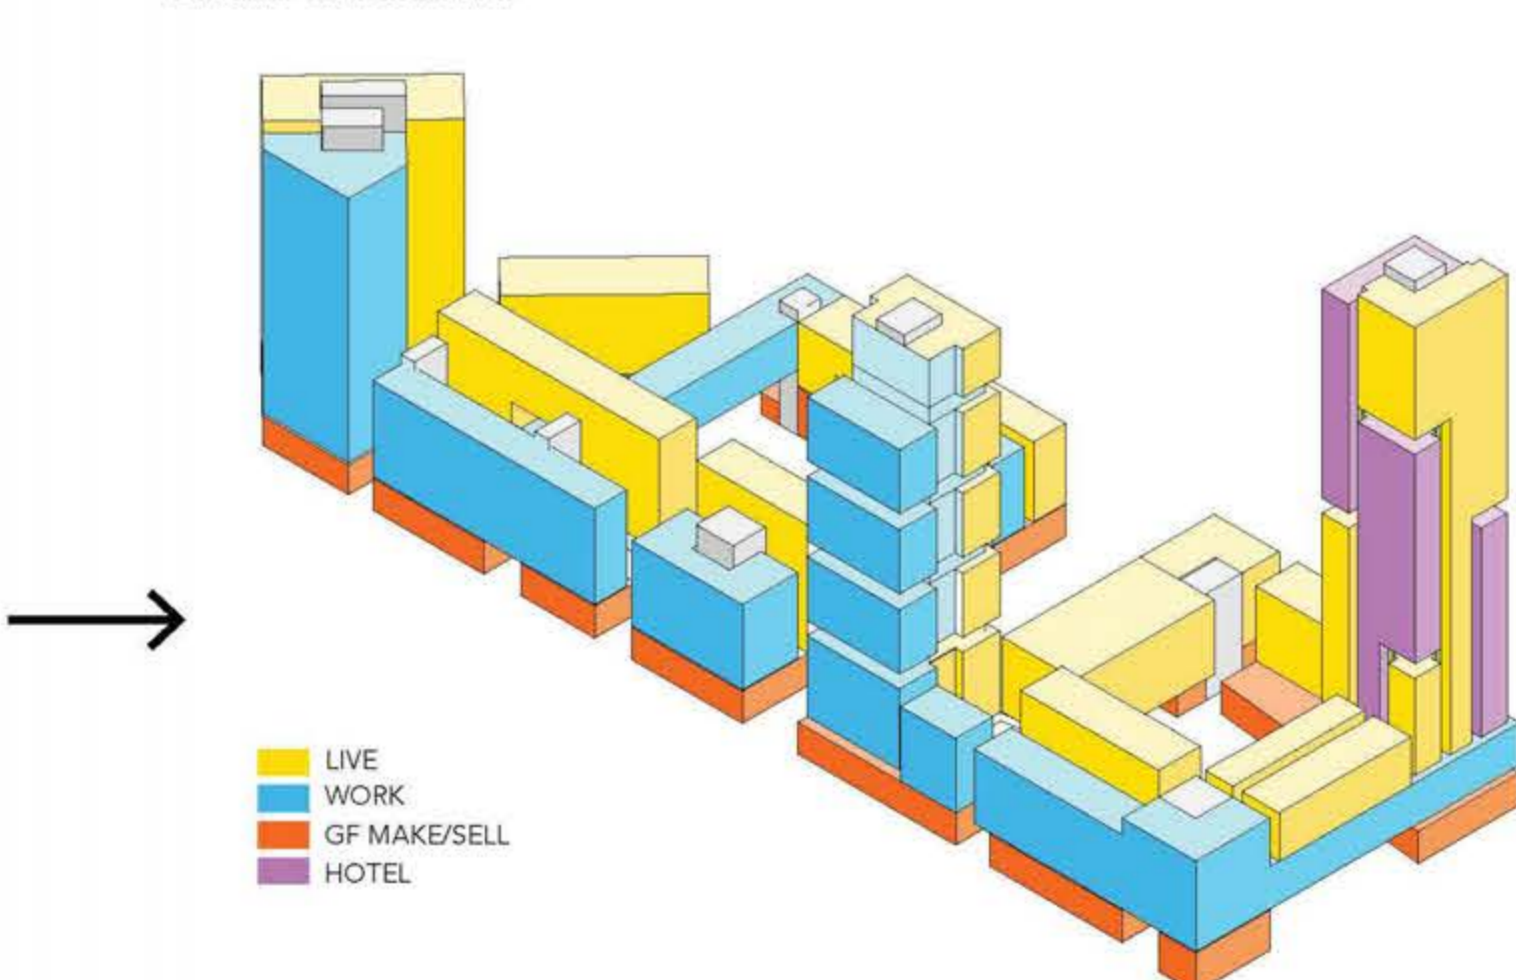

1. LANDSCAPE OF MAKING

THE GROUND LEVEL IS A PRODUCTIVE LANDSCAPE, A PUBLIC ROUTE WHERE SMALL SCALE PRODUCTION CAN BE SEEN AND EXPERIENCED.


THE NORTHERN EDGE IS DEDICATED TO SELLING, THE SOUTHERN EDGE TO INNOVATION AND MAKING (WORKSHOPS, STUDIO SPACES, INCUBATION HUBS, STARTUP SPACES). THIS PROXIMITY ALLOWS A SYMBIOSIS BETWEEN MAKING ACTIVITY GETTING AN IMMEDIATE VENUE TO SELL OR EXHIBIT ITS GOODS AND SERVICES.



2. THE 4 YARDS


THE LANDSCAPE CONSISTS OF 4 YARDS

1. DESIGN YARD
2. COMMUNITY YARD
3. DIGITAL YARD
4. MANUFACTURING YARD

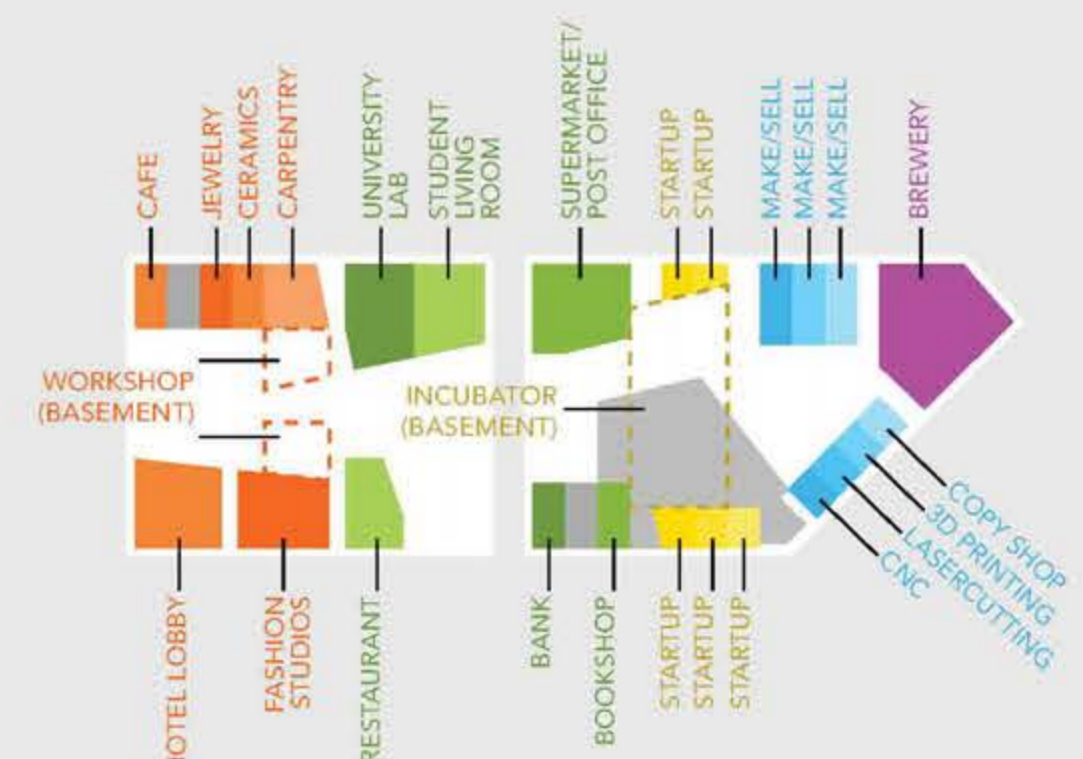

3. YARD PROGRAM


EACH YARD IS GIVEN ITS THEME BY THE WORK UNITS AND STUDIOS AROUND IT

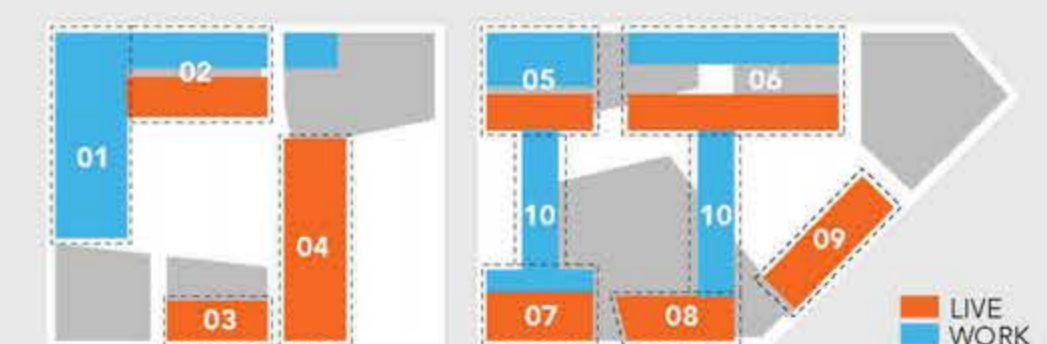

4. LIVE-WORK TYPES

OVERLOOKING THE YARDS, LIVING AND WORKING IS INTEGRATED IN A VARIETY OF TYPOLOGIES AIMING TO PROVIDE AN INCLUSIVE TENURE MIX


- 01 - LOFT UNITS ABOVE LARGE SHARED STUDIO
- 02 - LIVE/WORK UNITS ABOVE SHOPS
- 03 - TERRACED HOUSES CONNECTED TO WORKSHOPS
- 04 - FAMILY UNITS OVERLOOKING DESIGN YARD AND PARK
- 05 - SMALL UNITS SHARING CORRIDOR WITH OFFICE SPACE
- 06 - SMALL UNITS AND STUDIOS SHARING MULTILEVEL ATRIUM
- 07 - APARTMENTS WITH STUDIO ATTACHED
- 08 - APARTMENTS VERTICALLY INTEGRATED WITH INCUBATOR
- 09 - APARTMENTS ABOVE FABRICATION WORKSHOPS
- 10 - LOFTS ON BRIDGES OVERLOOKING THE YARDS

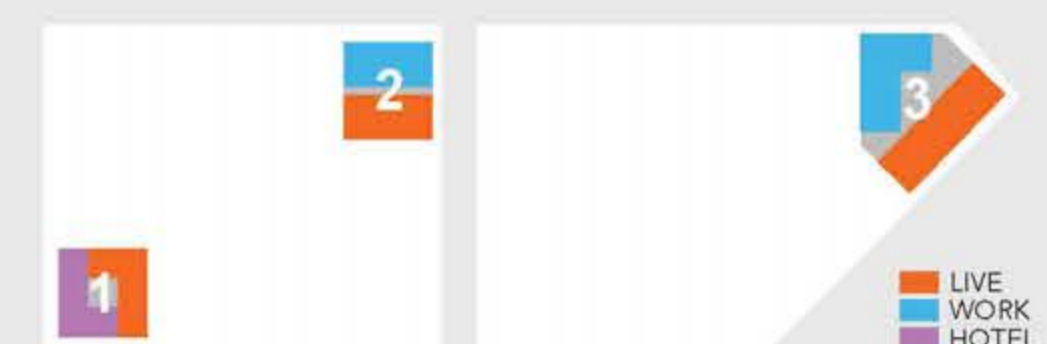


5. TOWERS

THE TOWERS ARE A VERTICAL LANDSCAPE OF MAKING, DIFFERENT LIVE/WORK FUNCTIONS AROUND 1 CORE


1. HOTEL AND SERVICED APARTMENTS
2. STUDENT HOUSING AND WORKSPACES
3. LIVING AND WORKING AROUND SHARED CORRIDOR

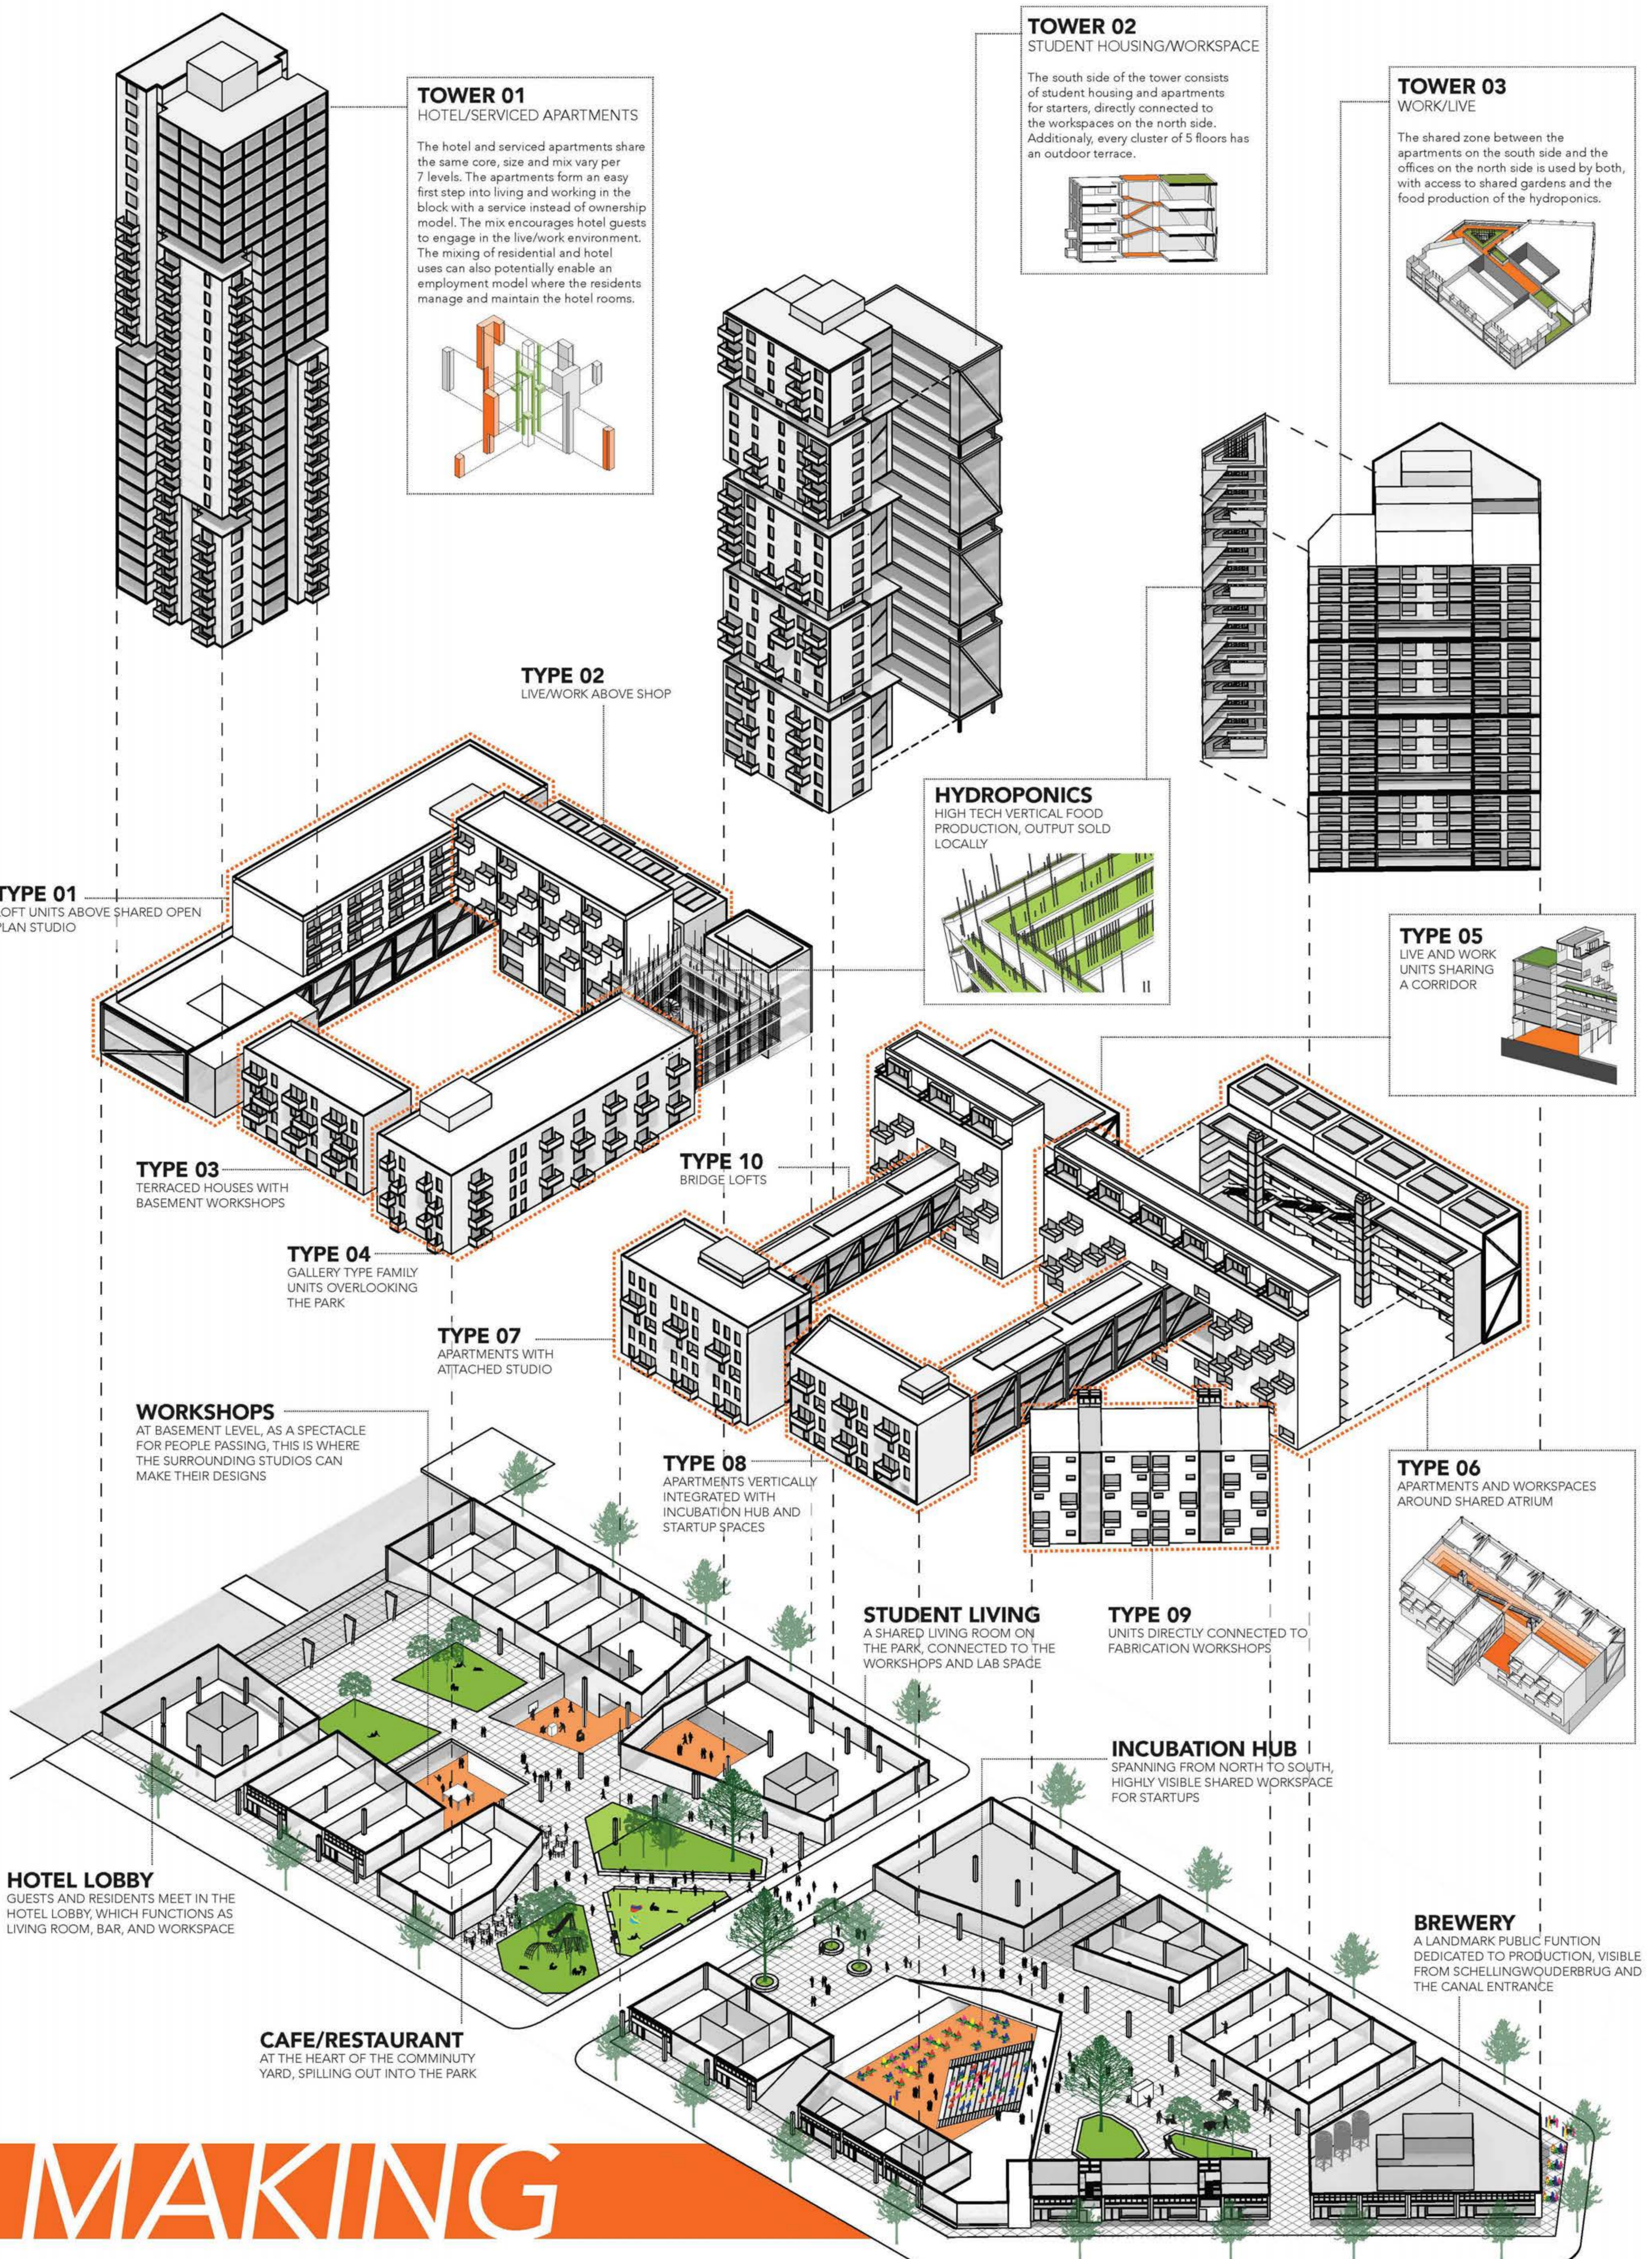


DESIGN YARD

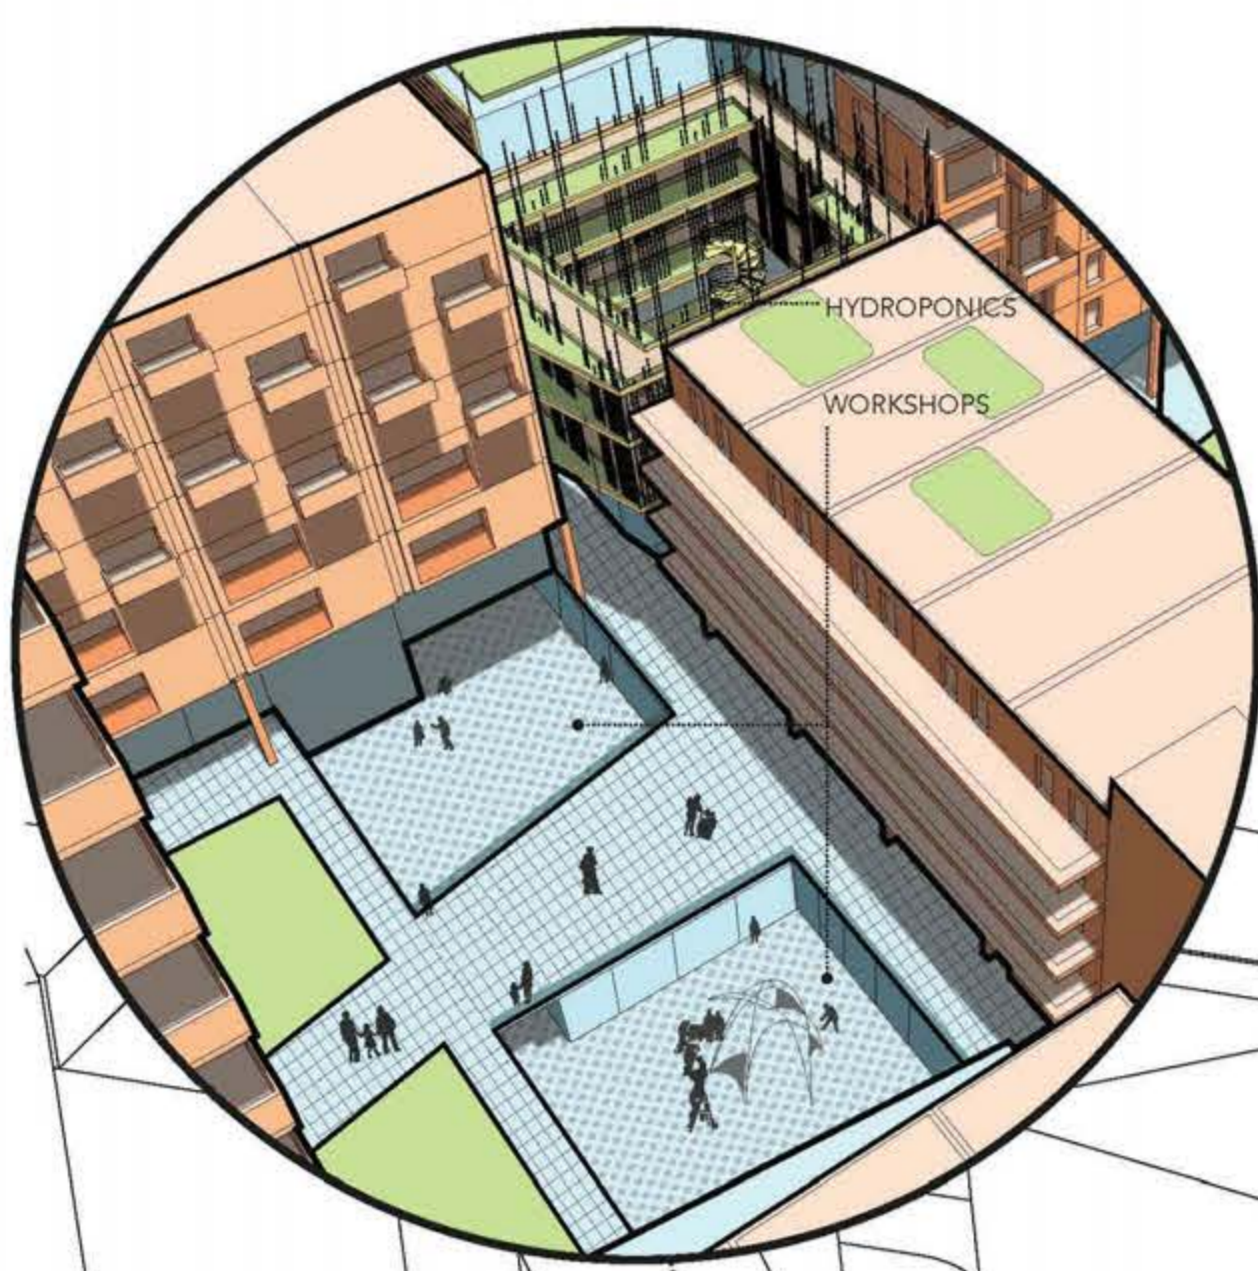


COMMUNITY YARD

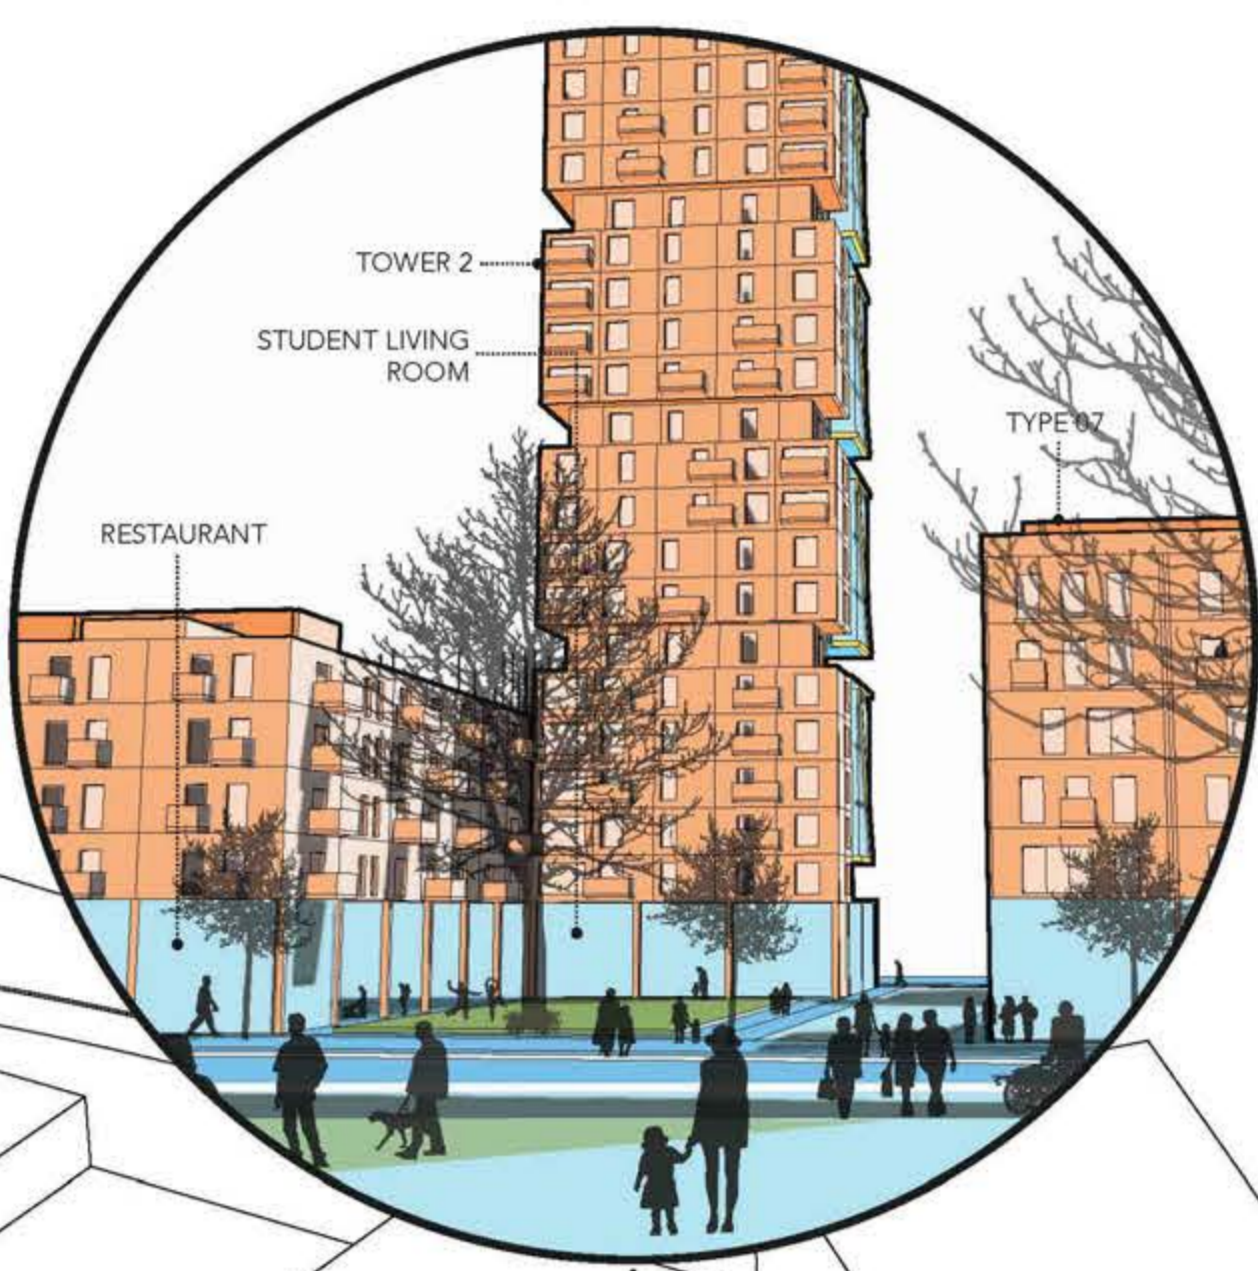


DIGITAL YARD

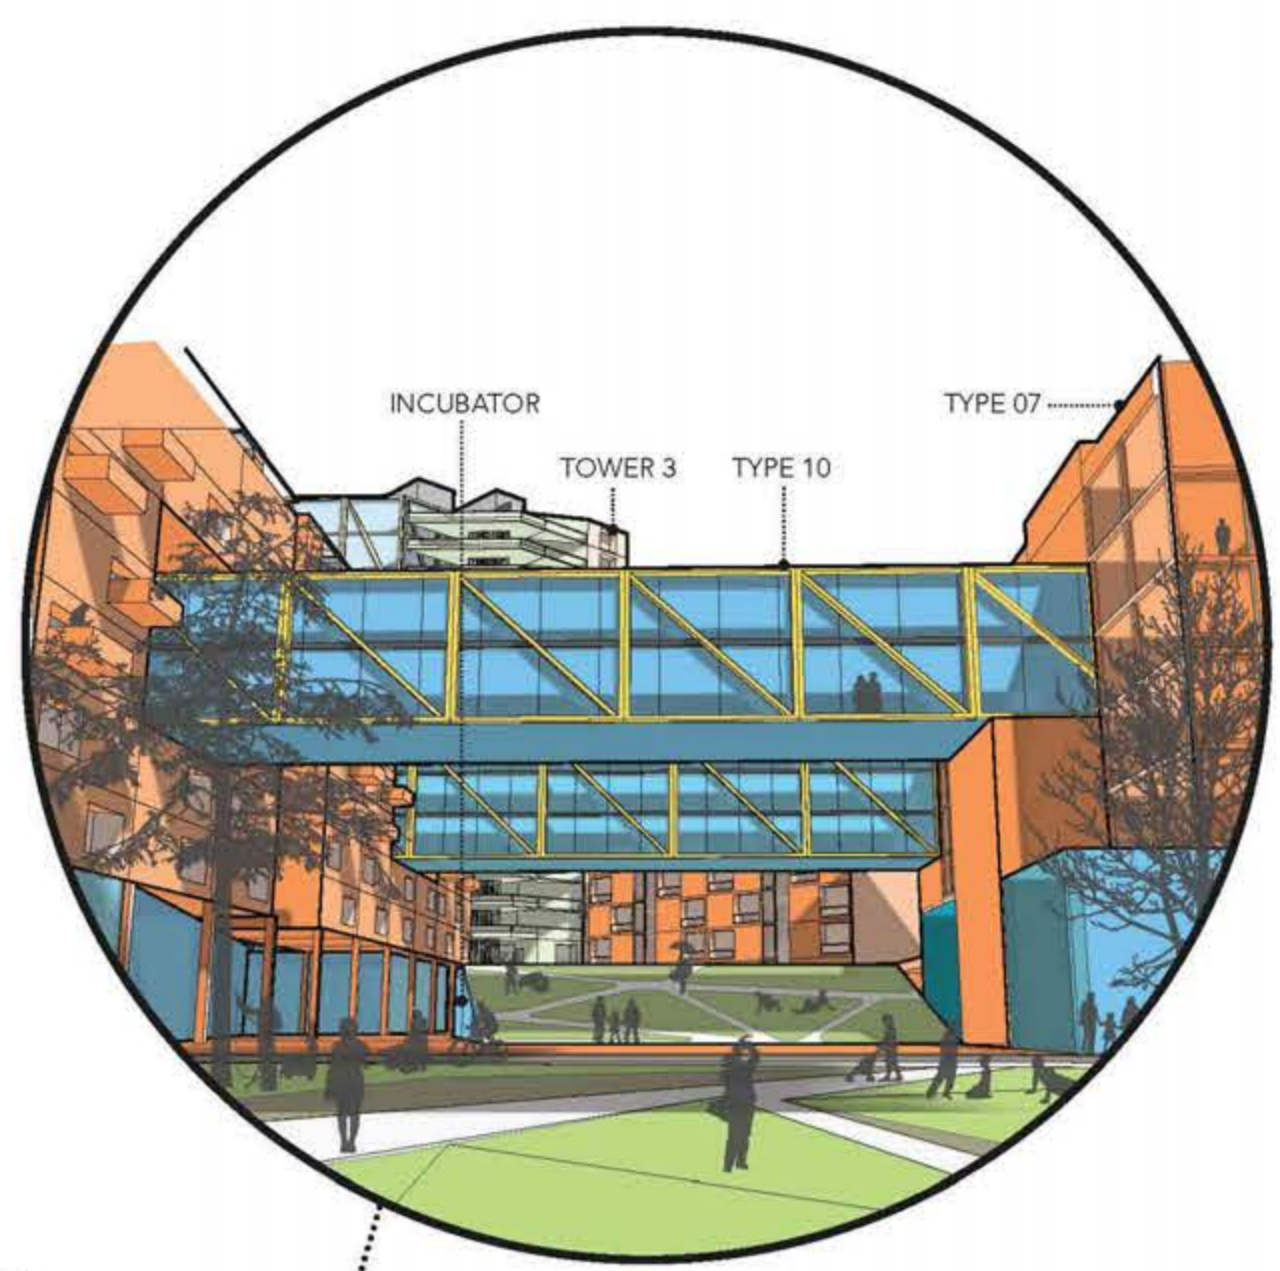

SECTION

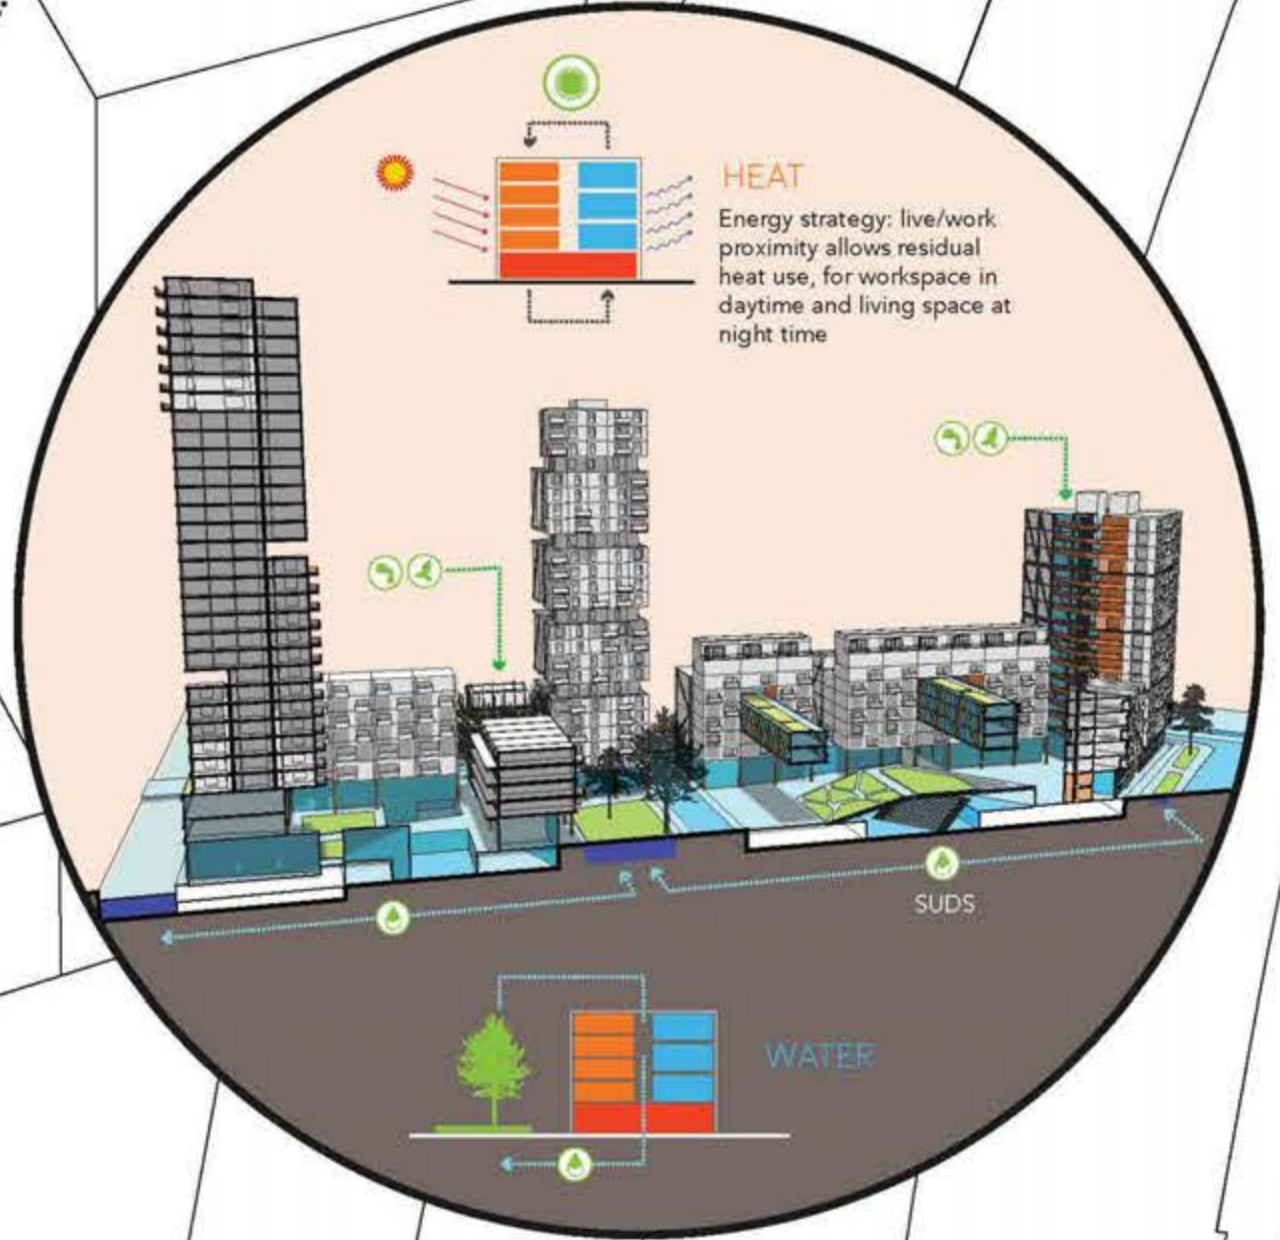

MANUFACTURING YARD

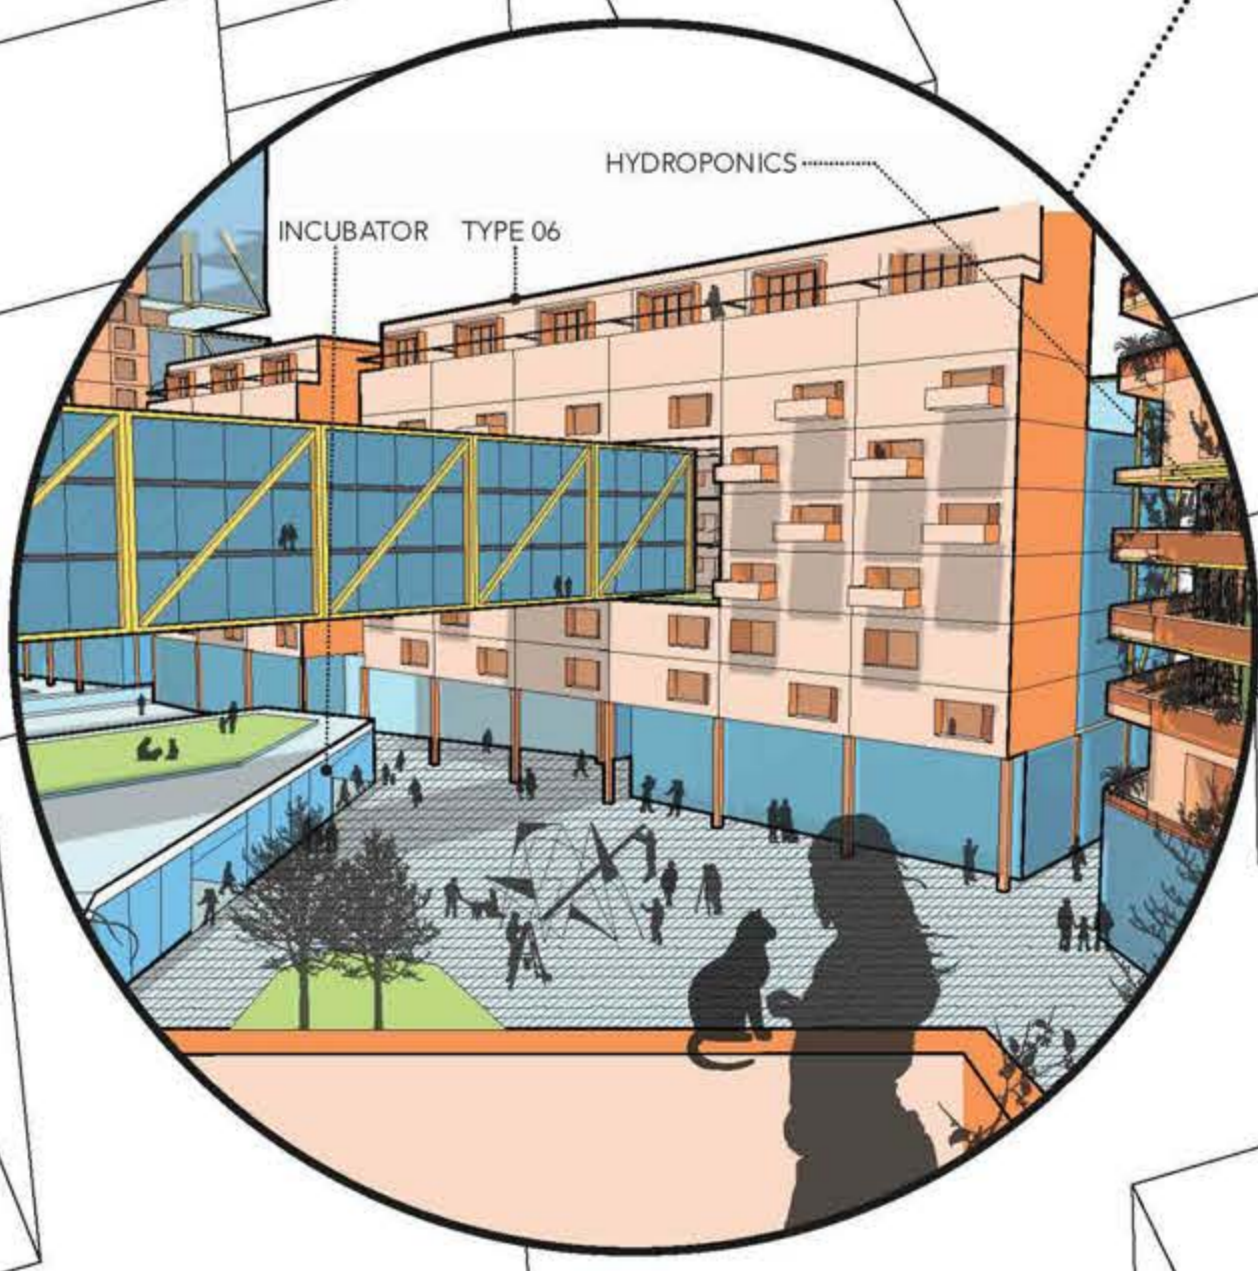

CANAL SIDE

