





Urban space view




Bus station view

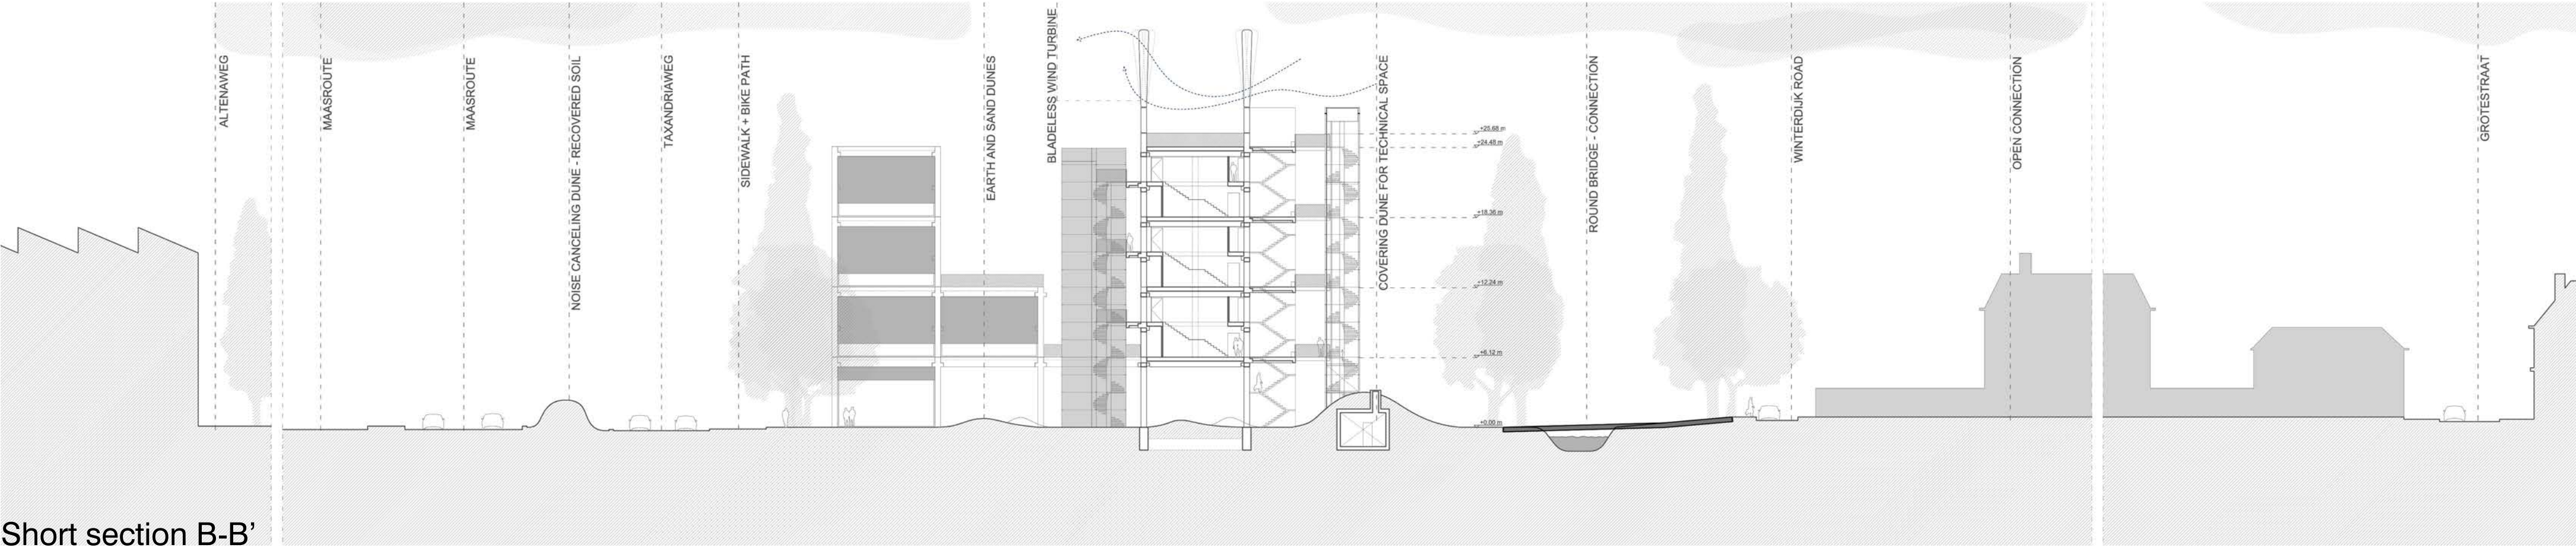

Short section B-B'

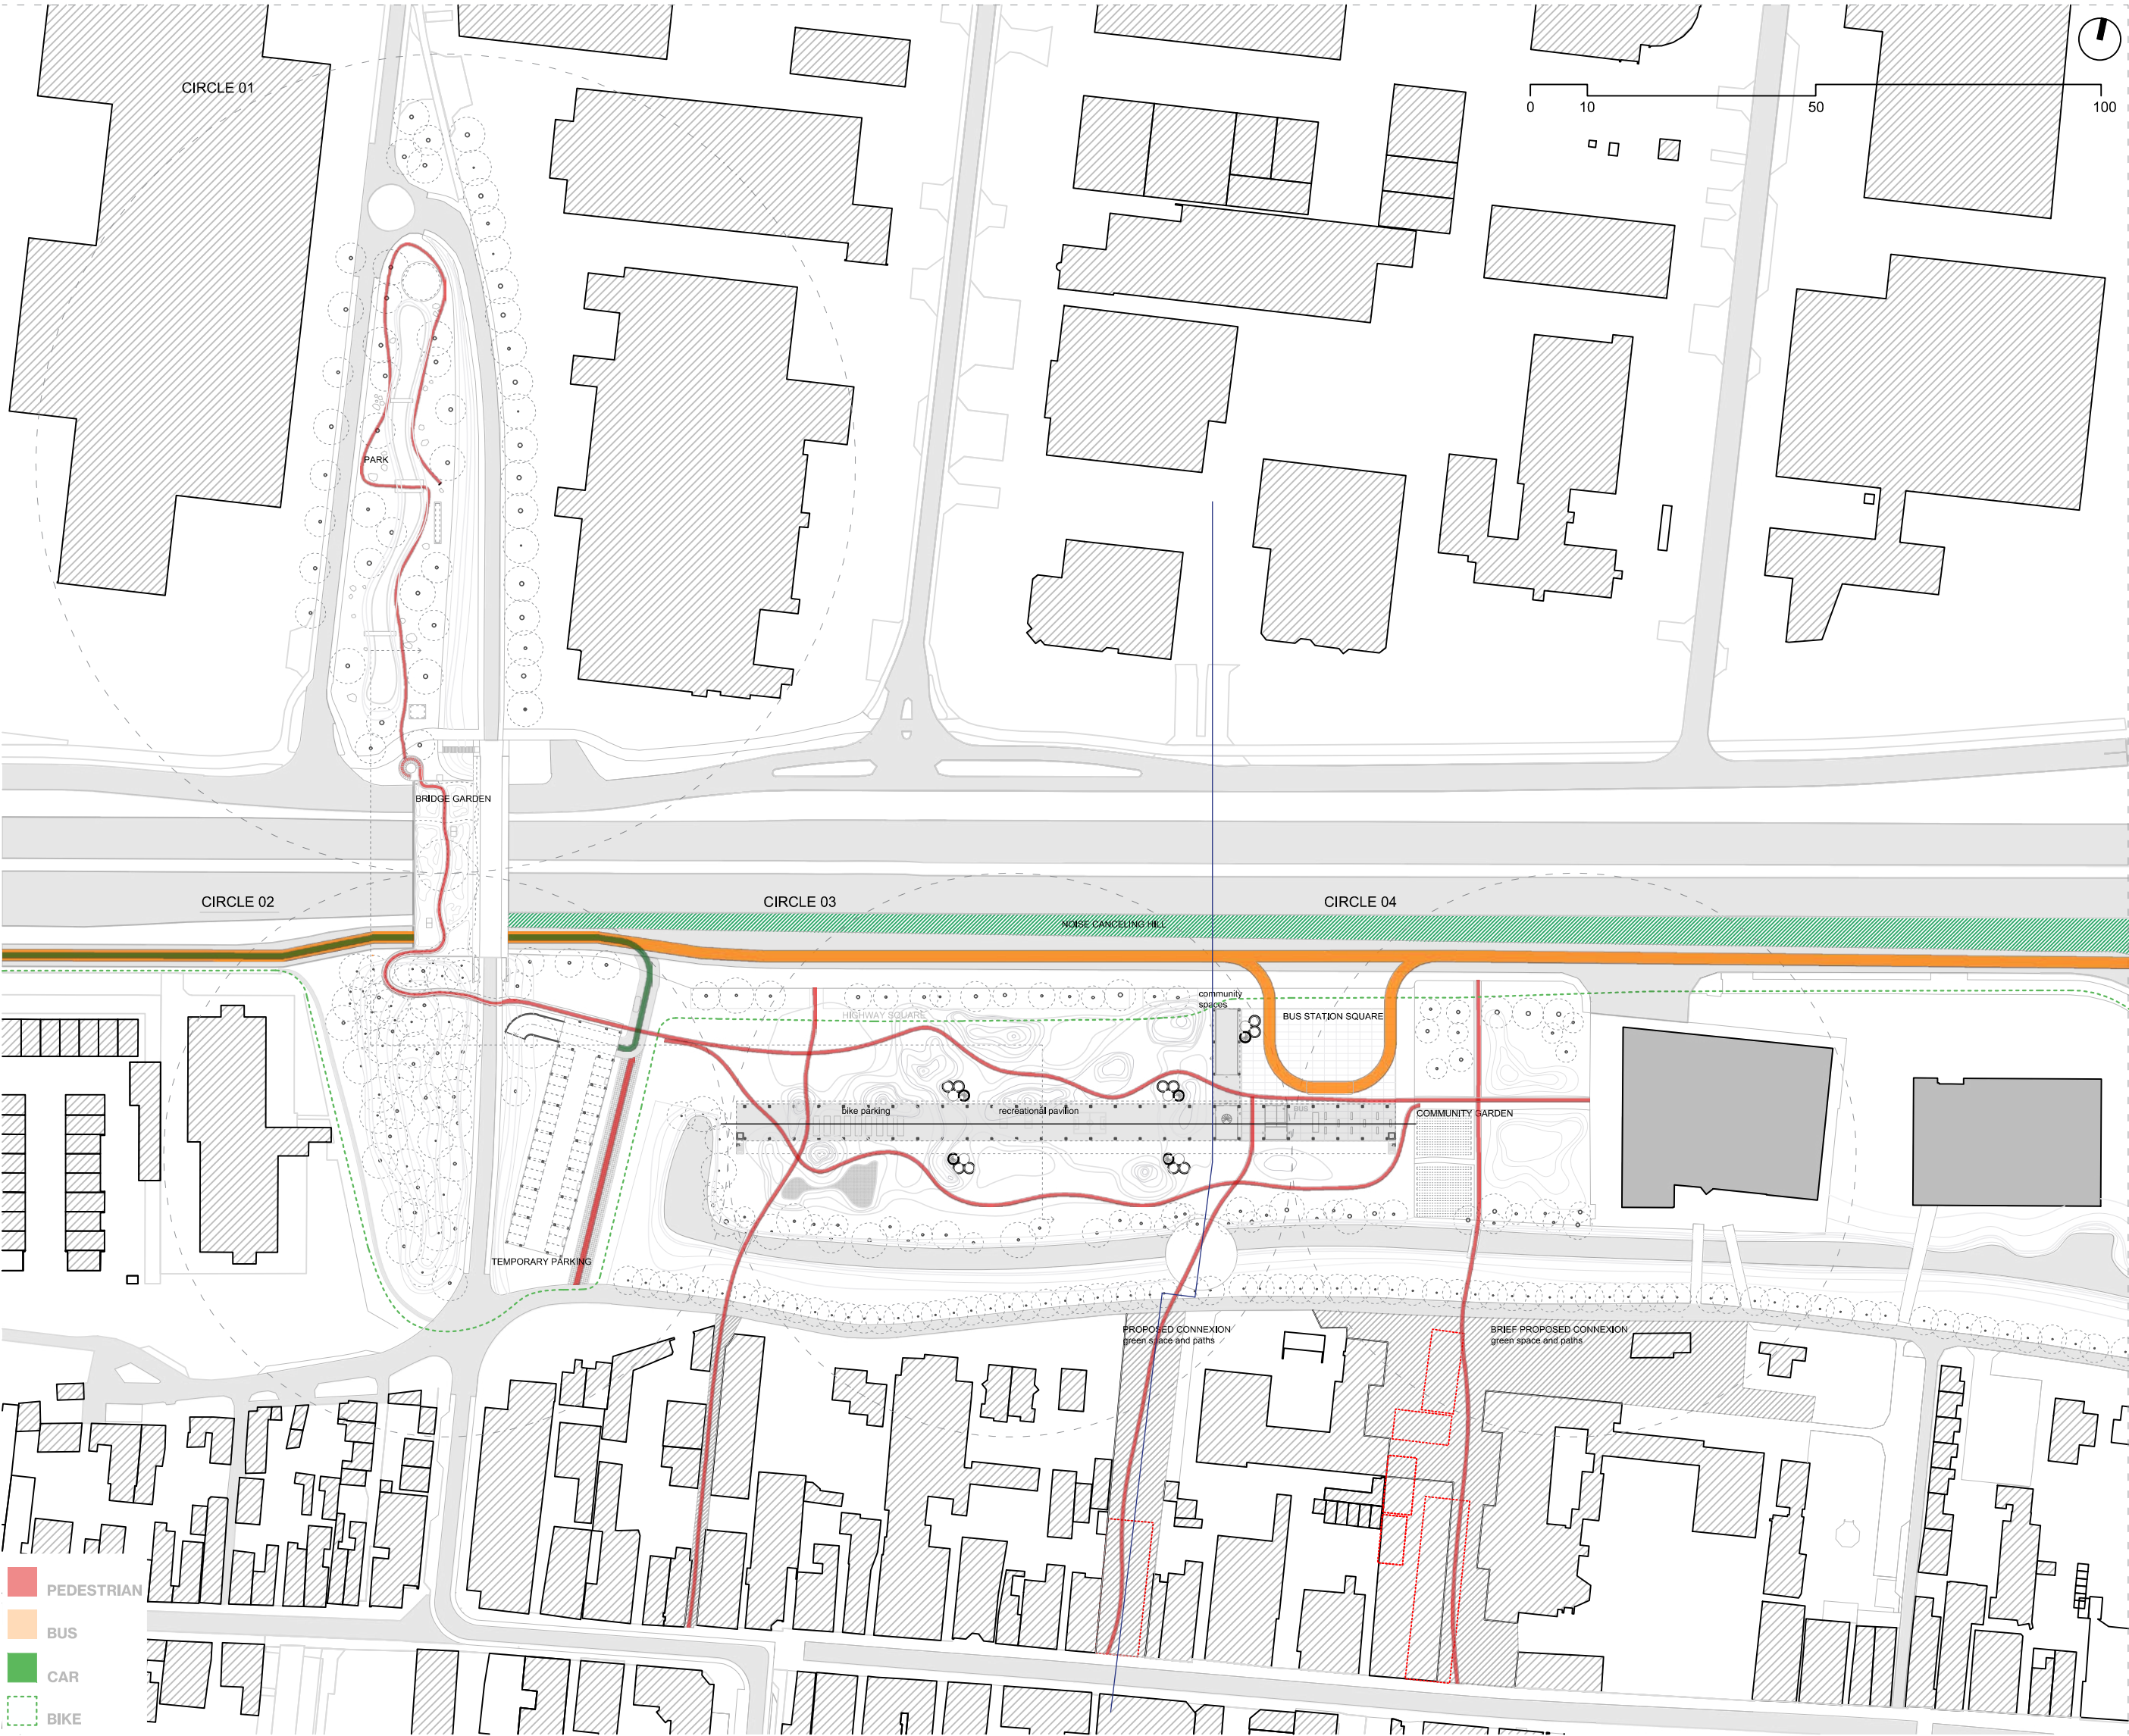

Site plan

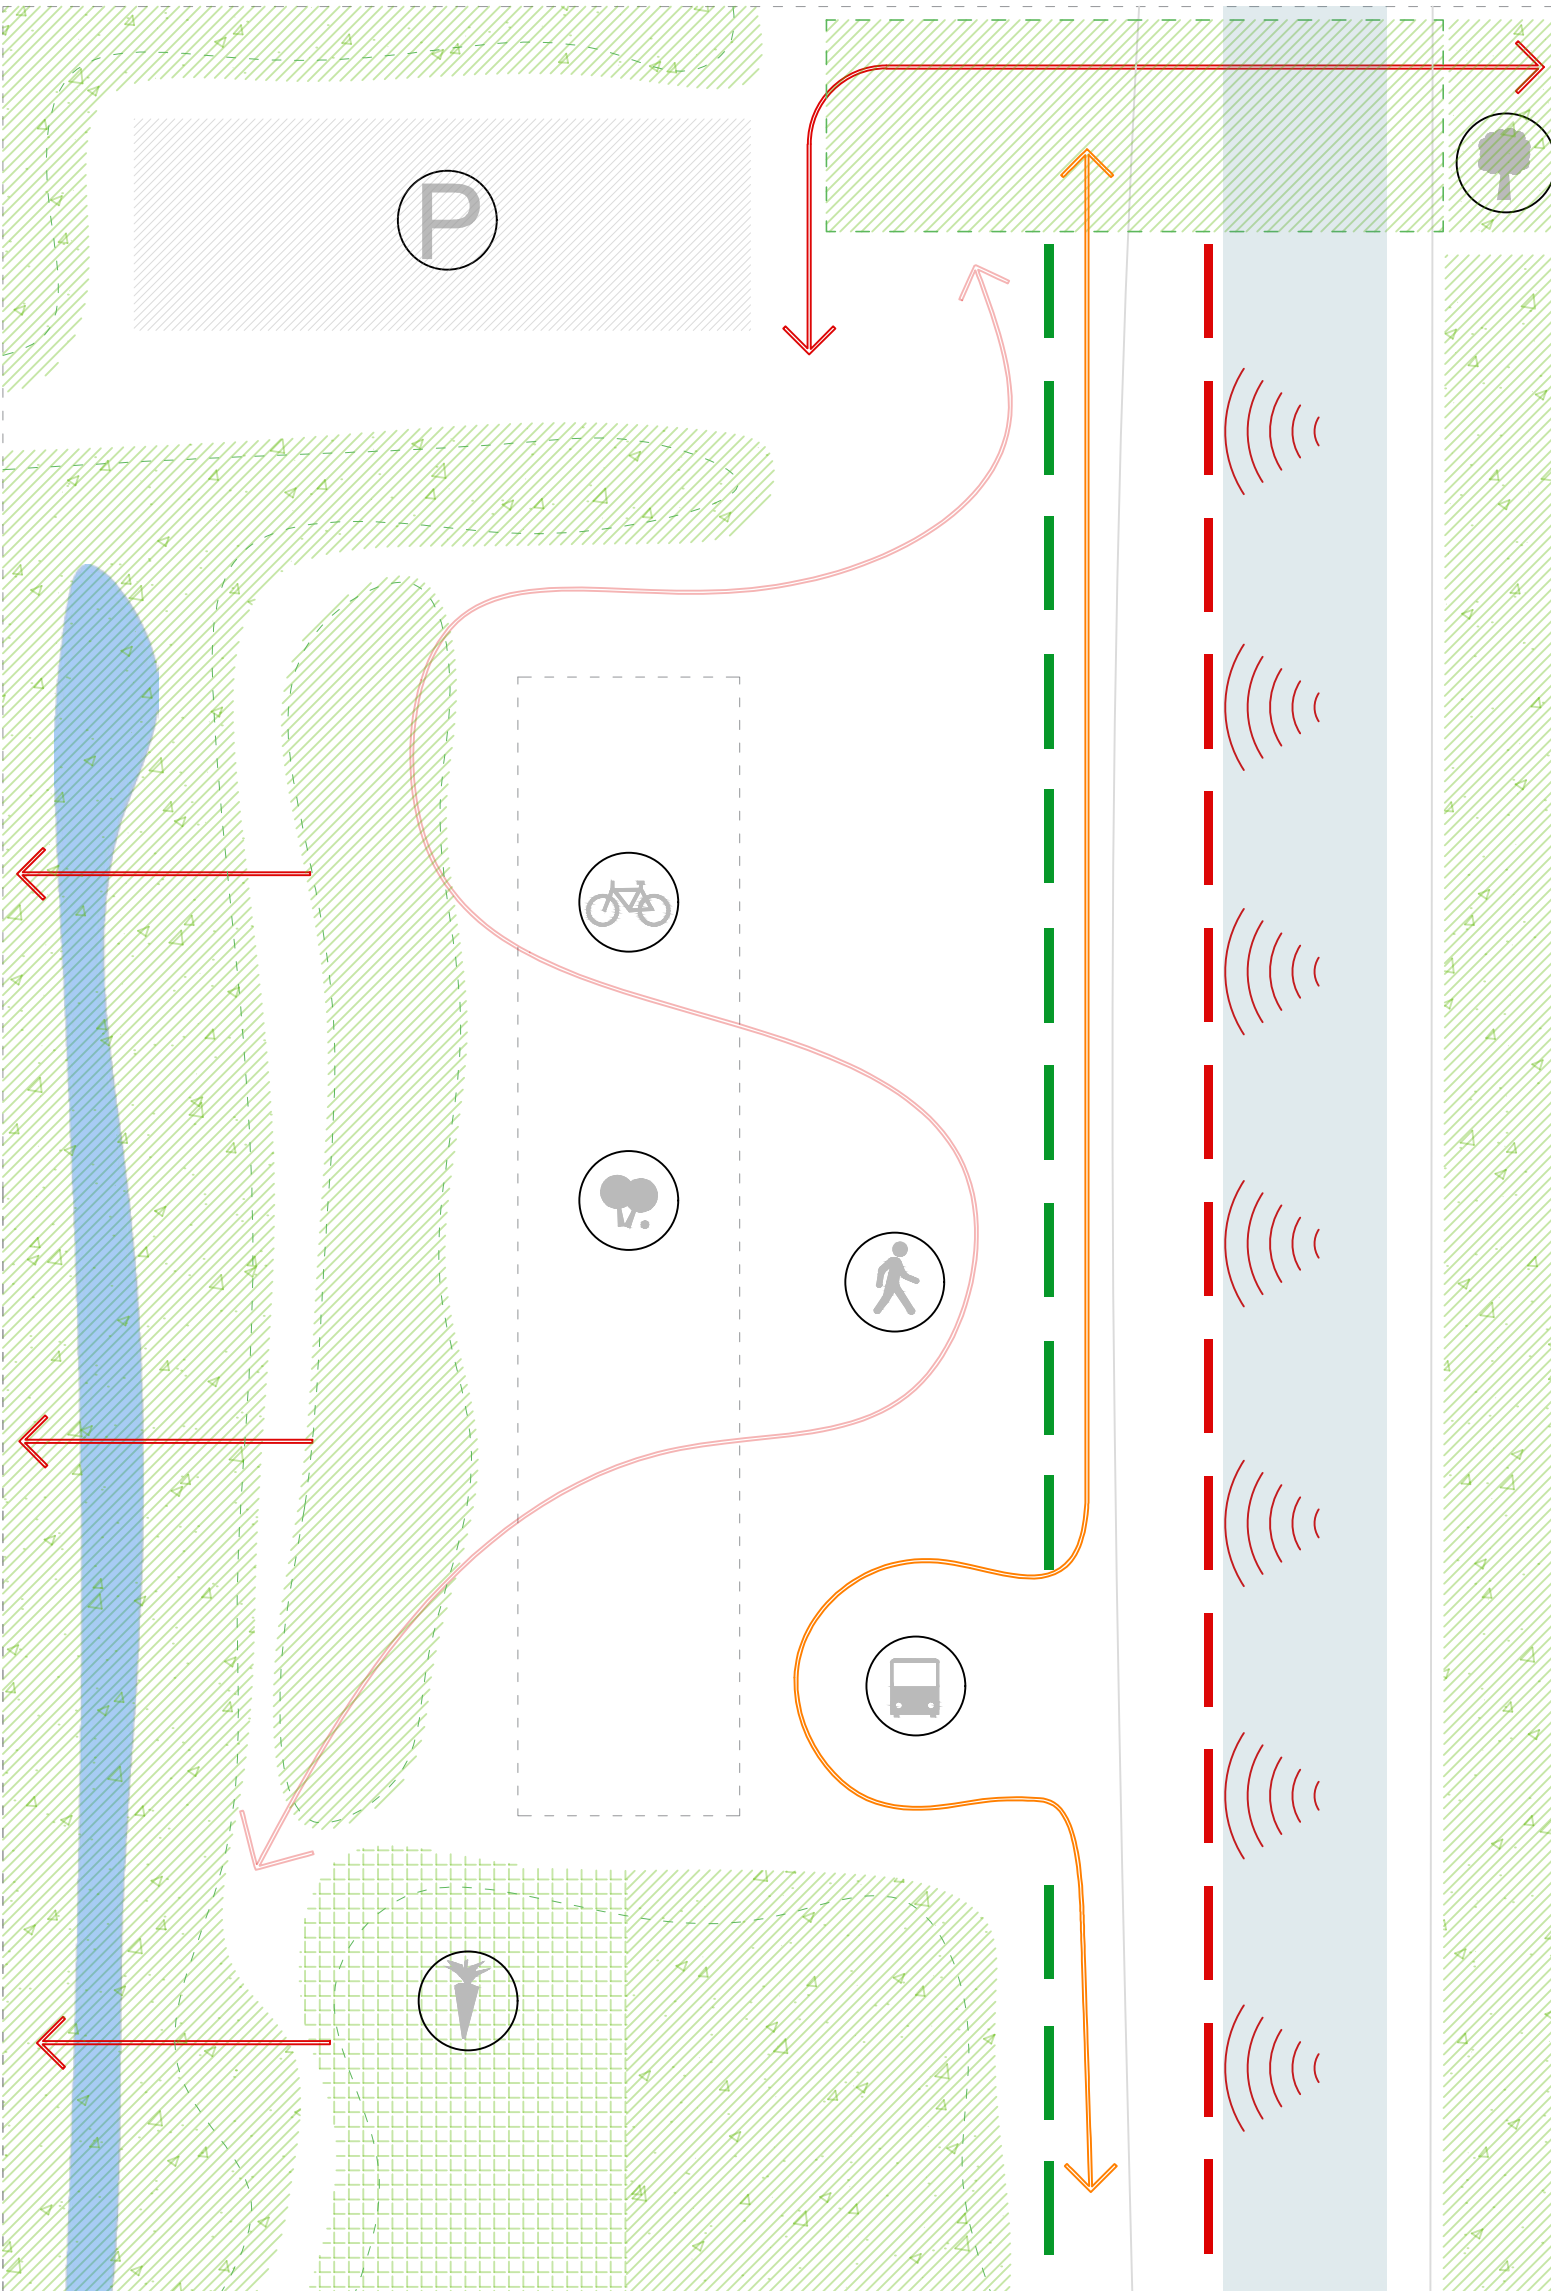

Urban analysis







Lateral view




Living space view

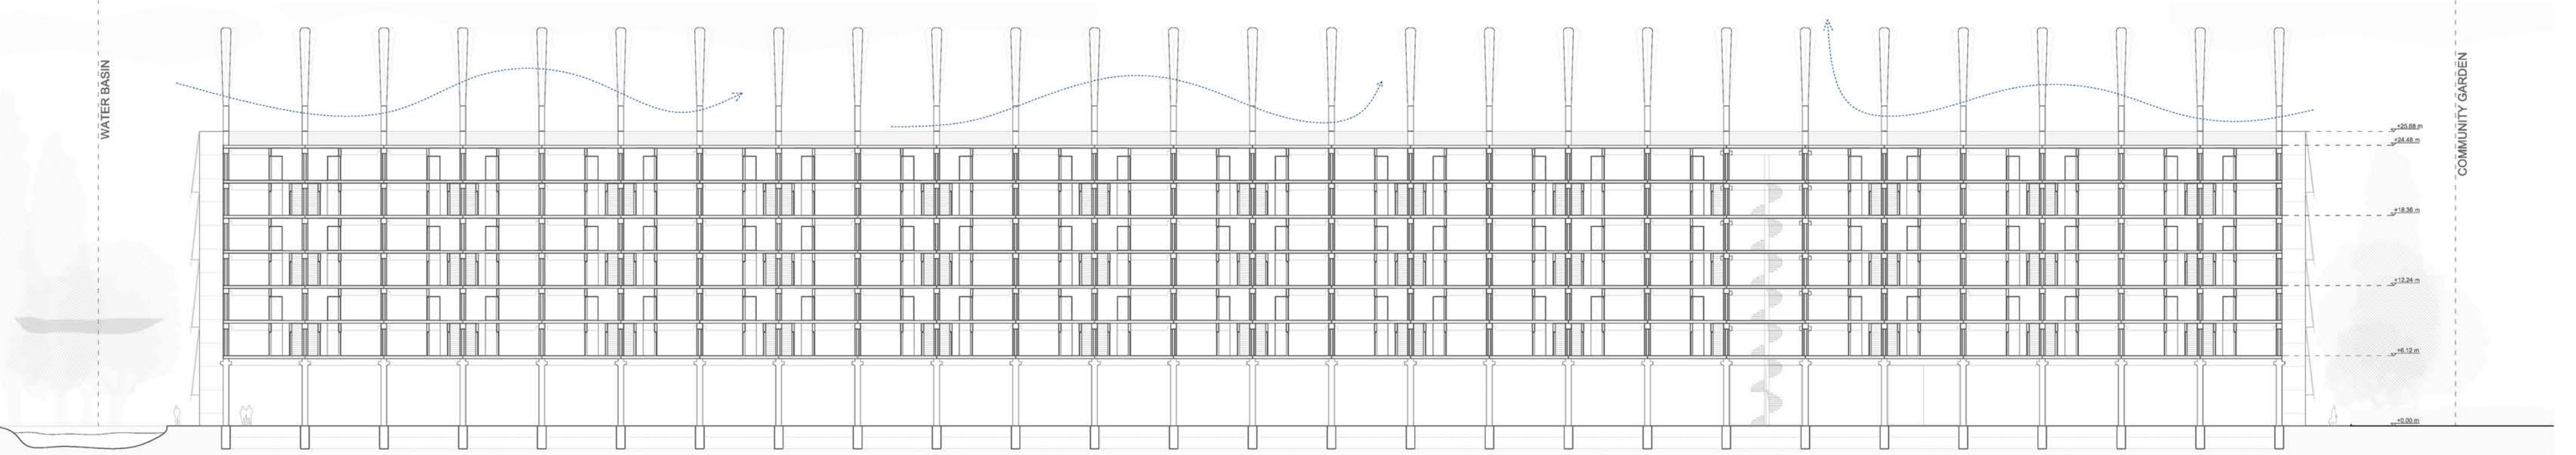

Long section A-A'

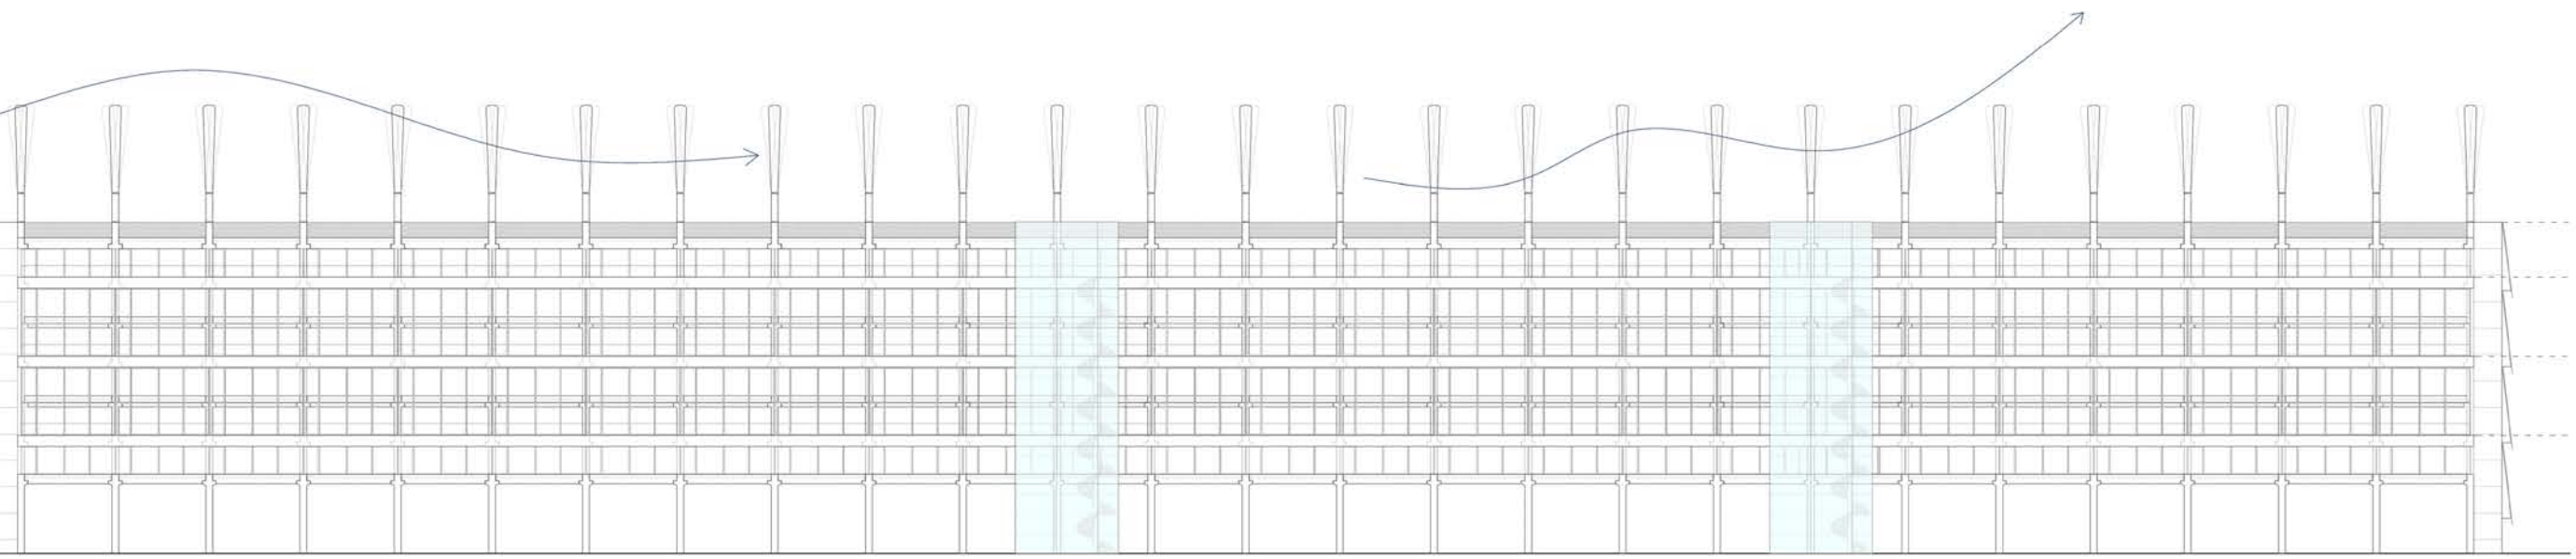


South Facade

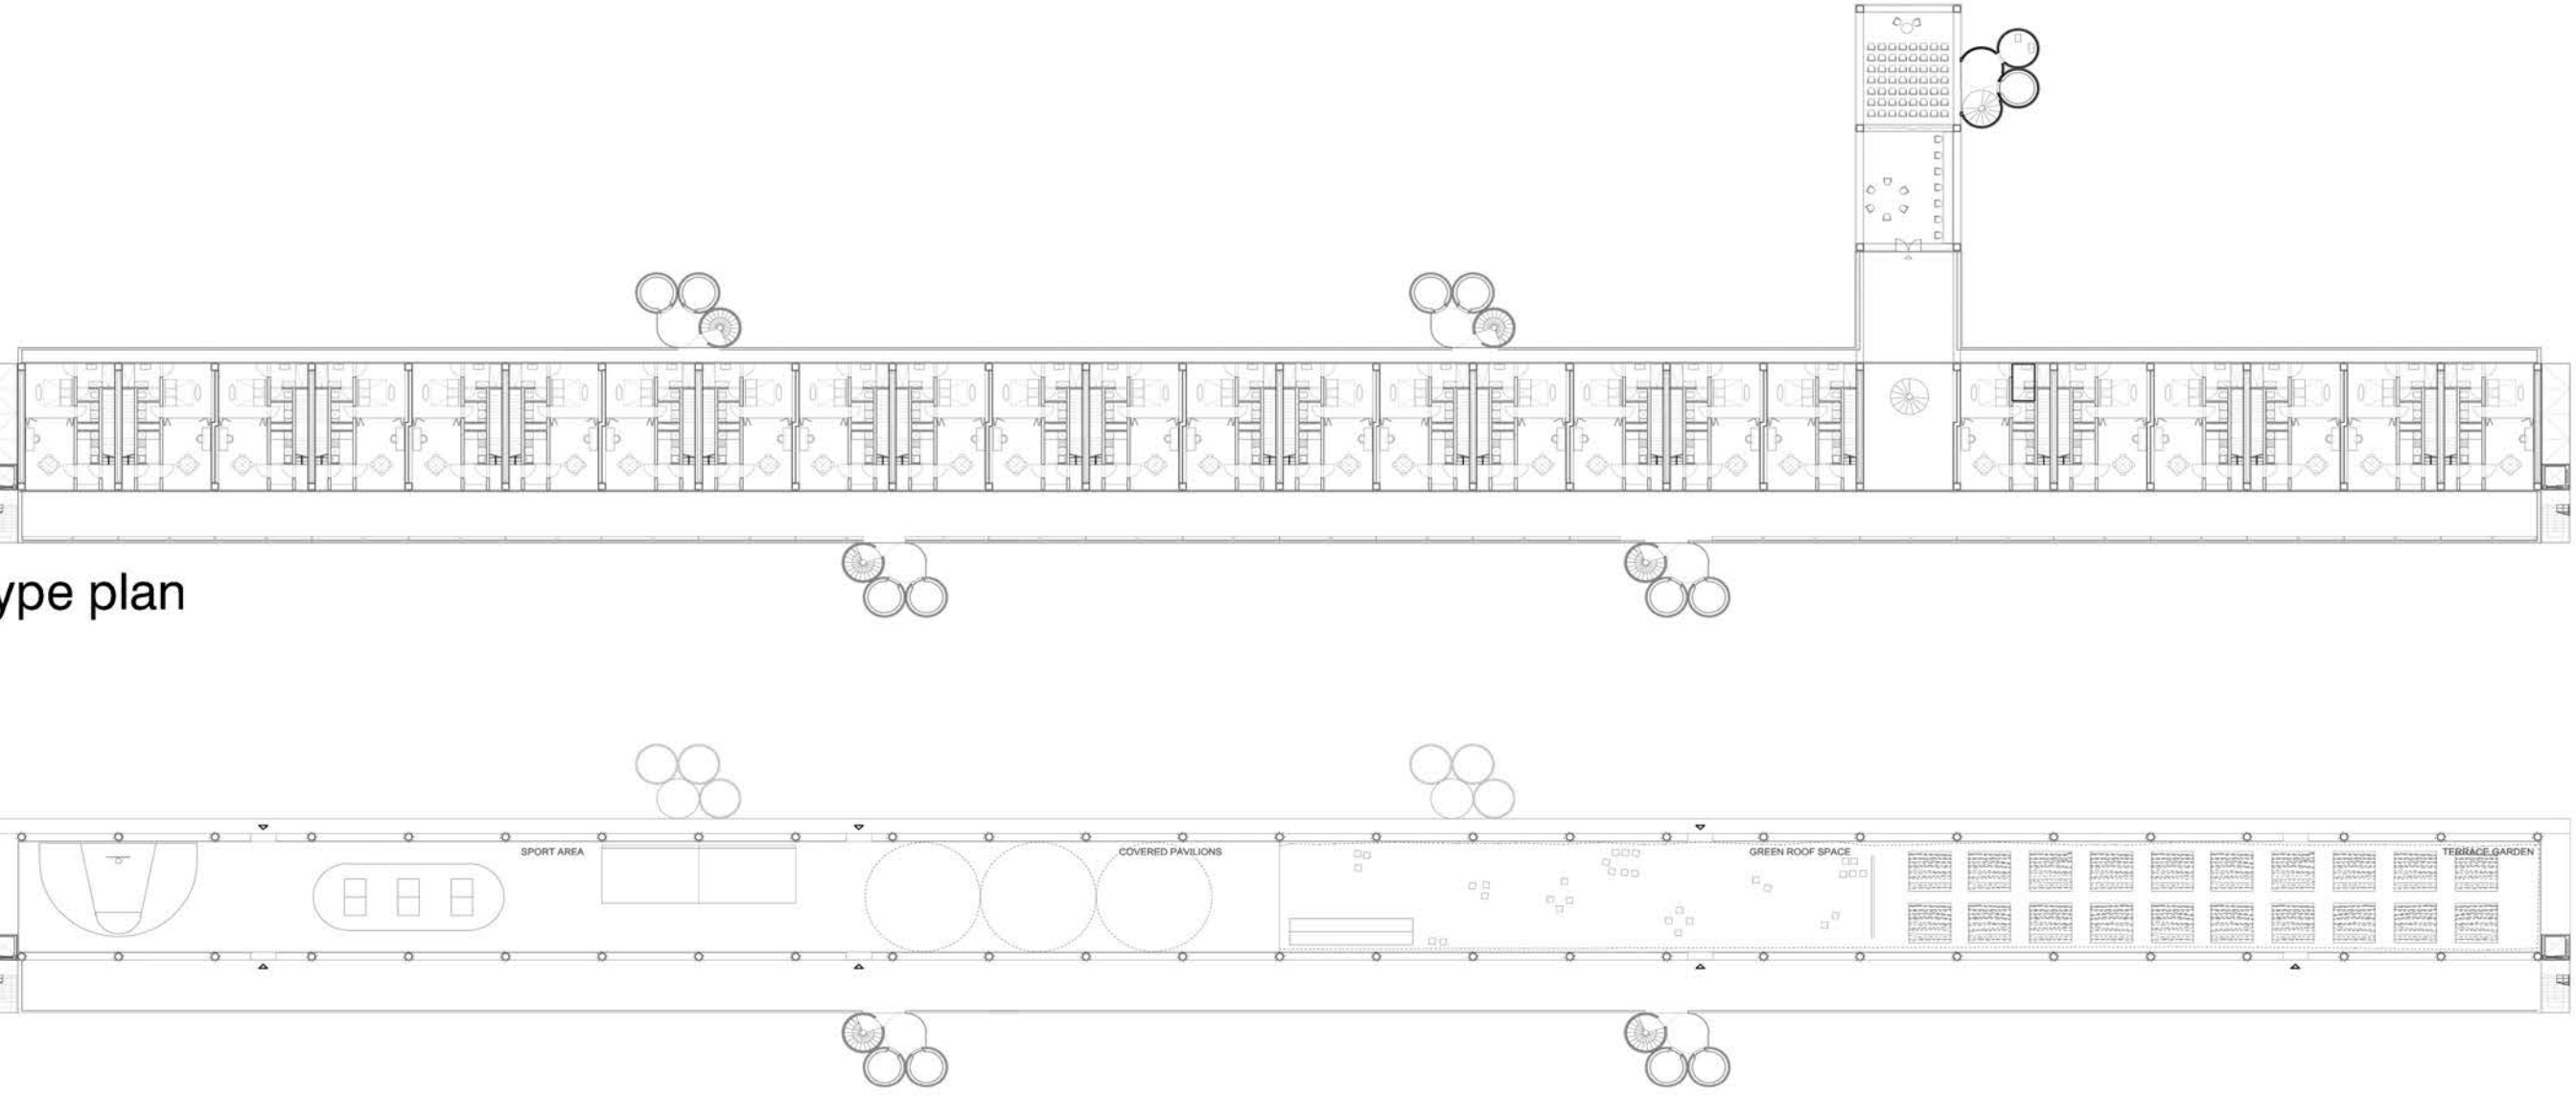

Type plan

Terrace plan

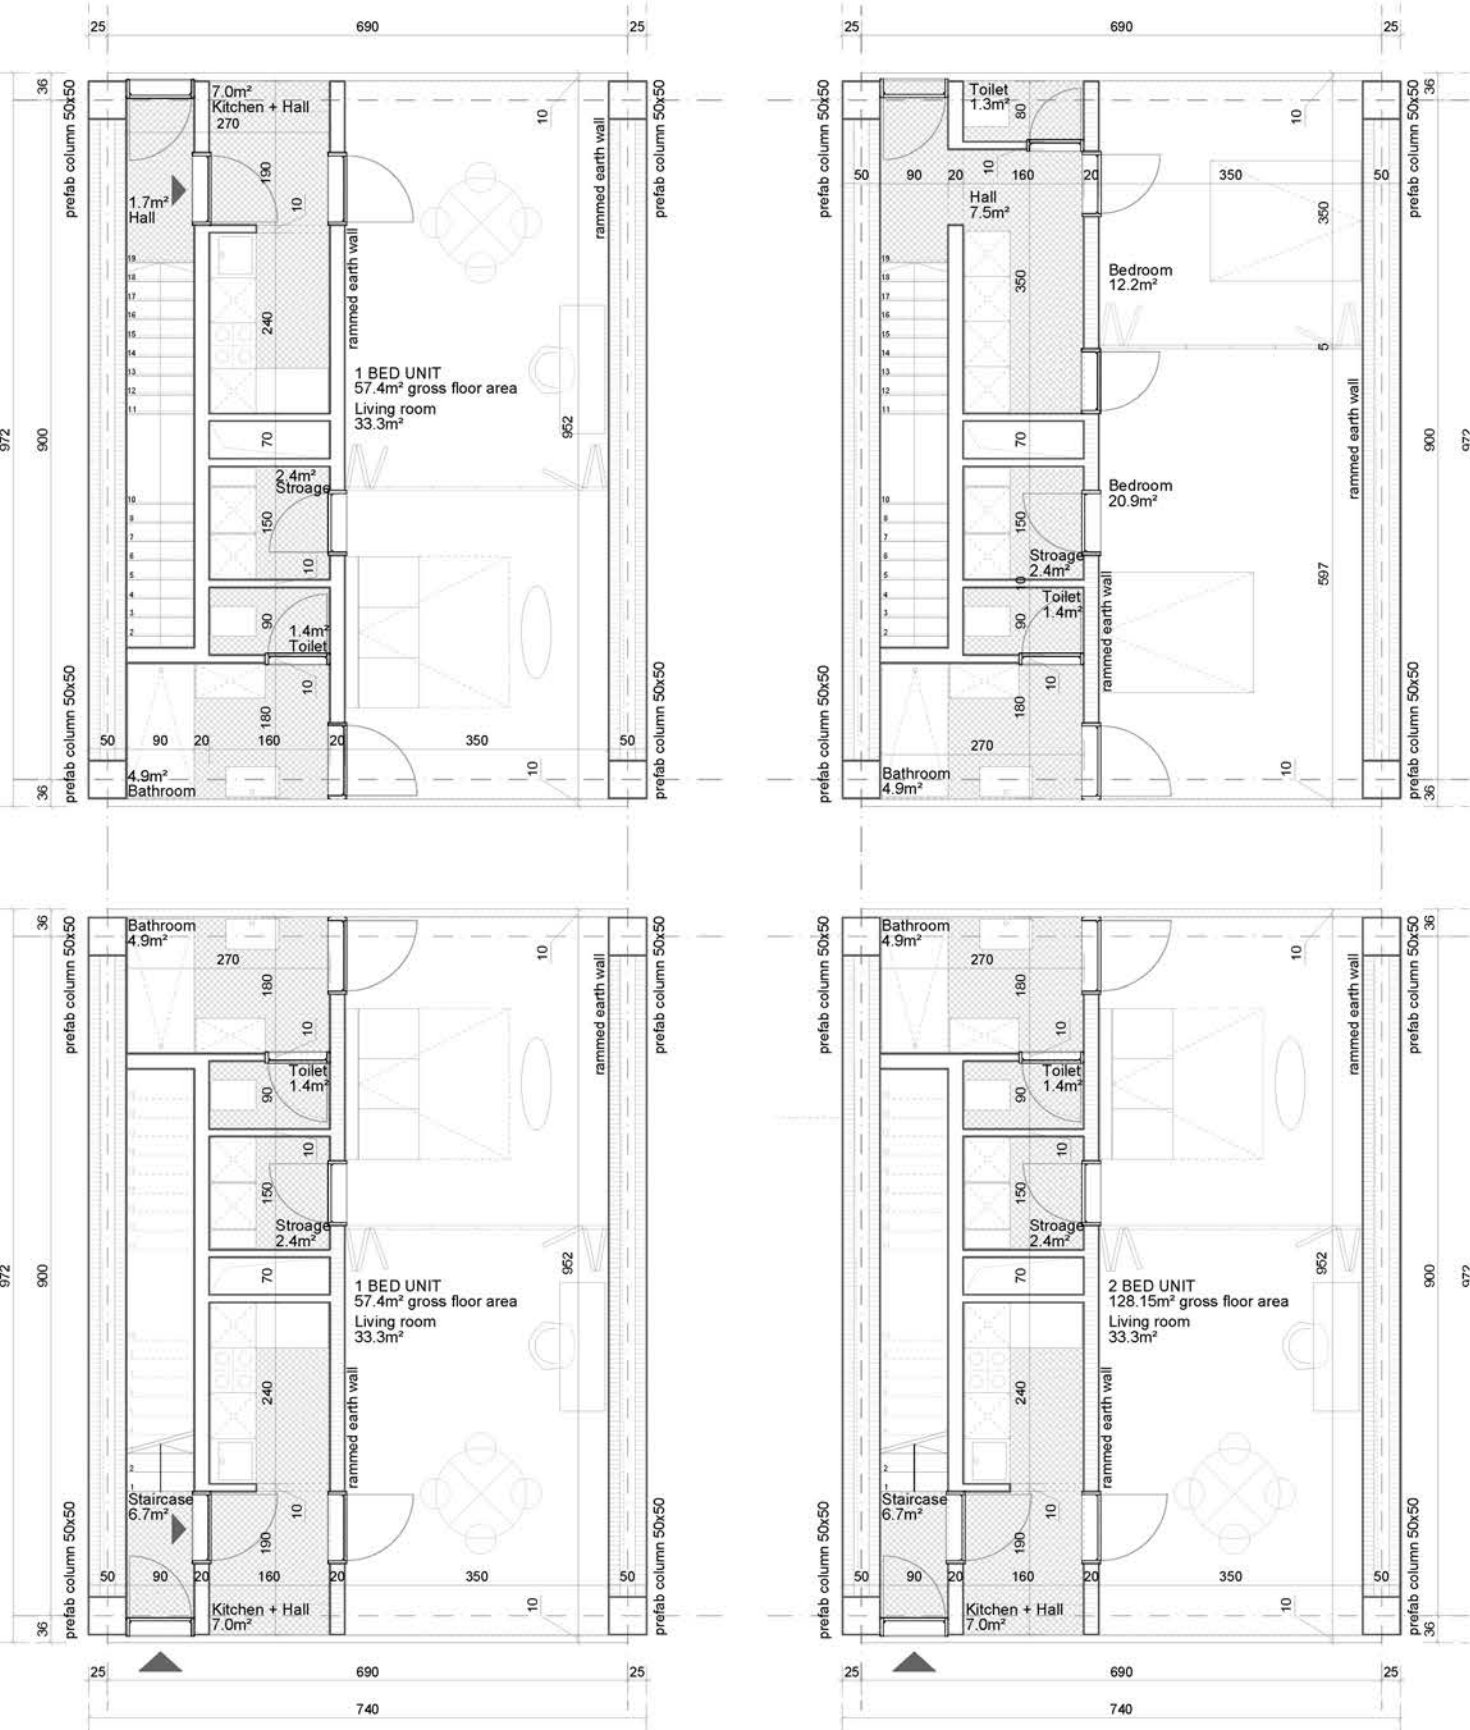

Detailed plan of living units





Community garden view



Walkway view



Parking 1st year - 350 parking spots





Parking 3-5 years - 260 parking spots



Parking 5-10 years - 80 parking spots



Public space 10+ years

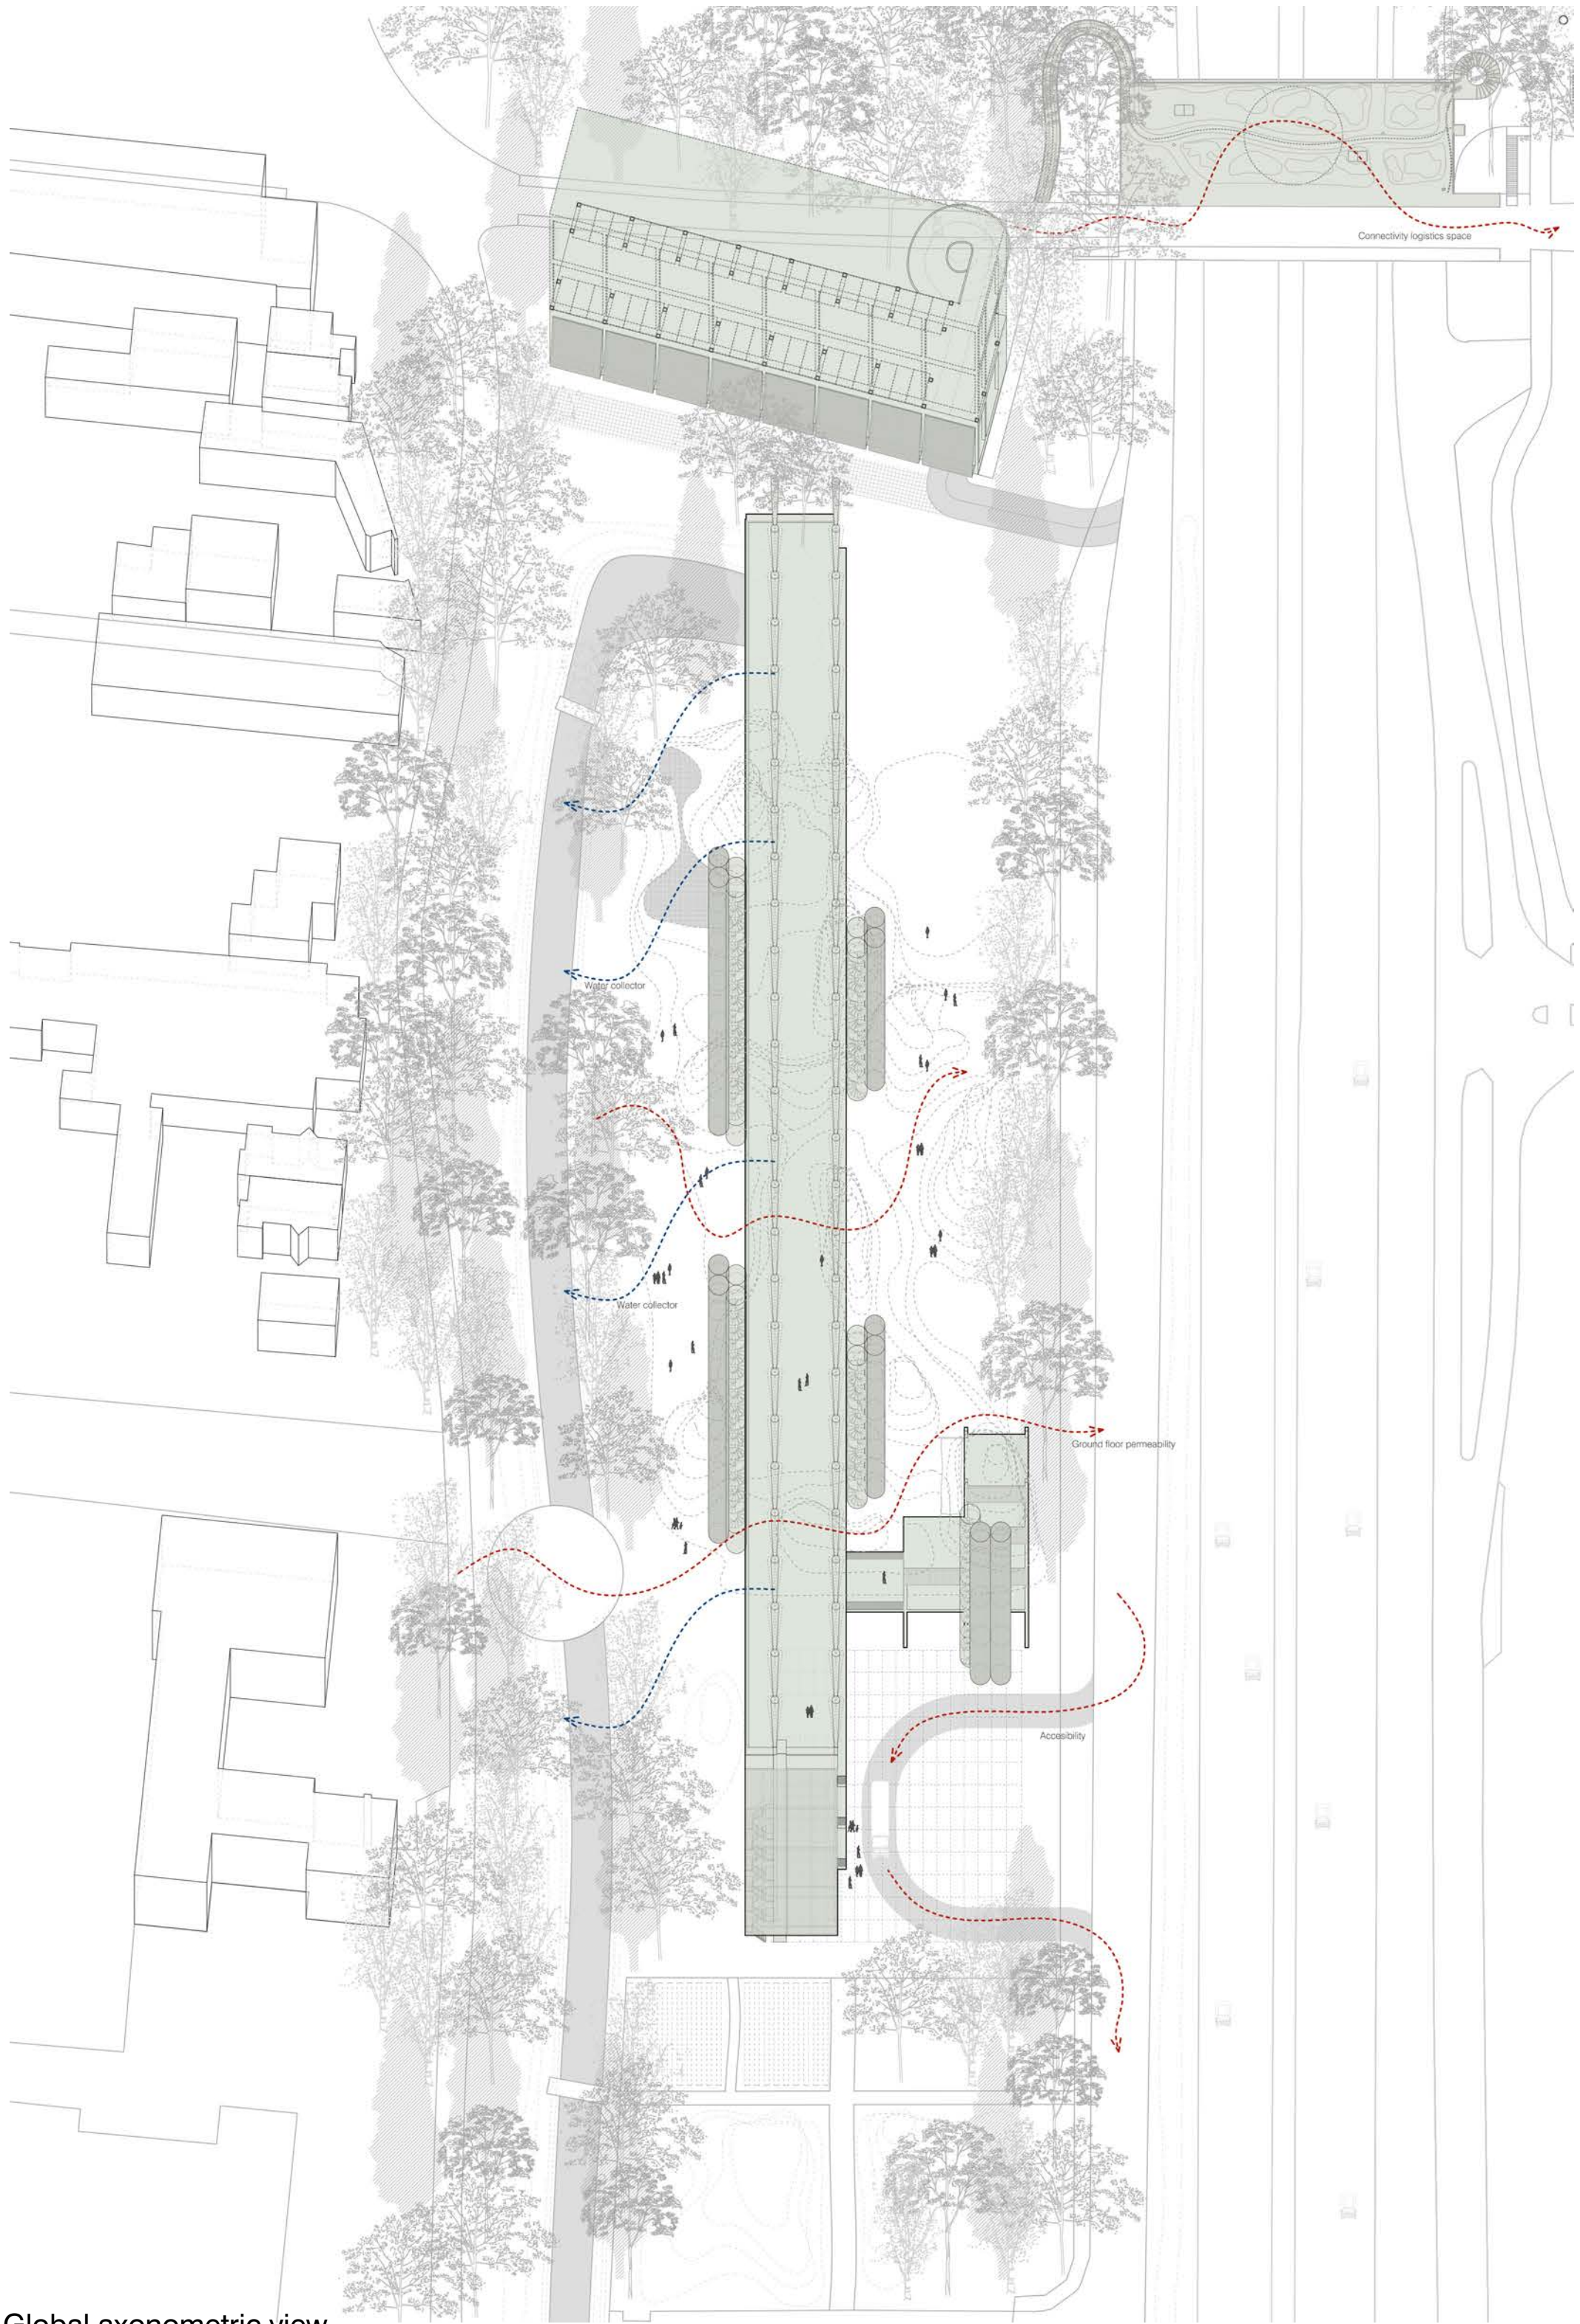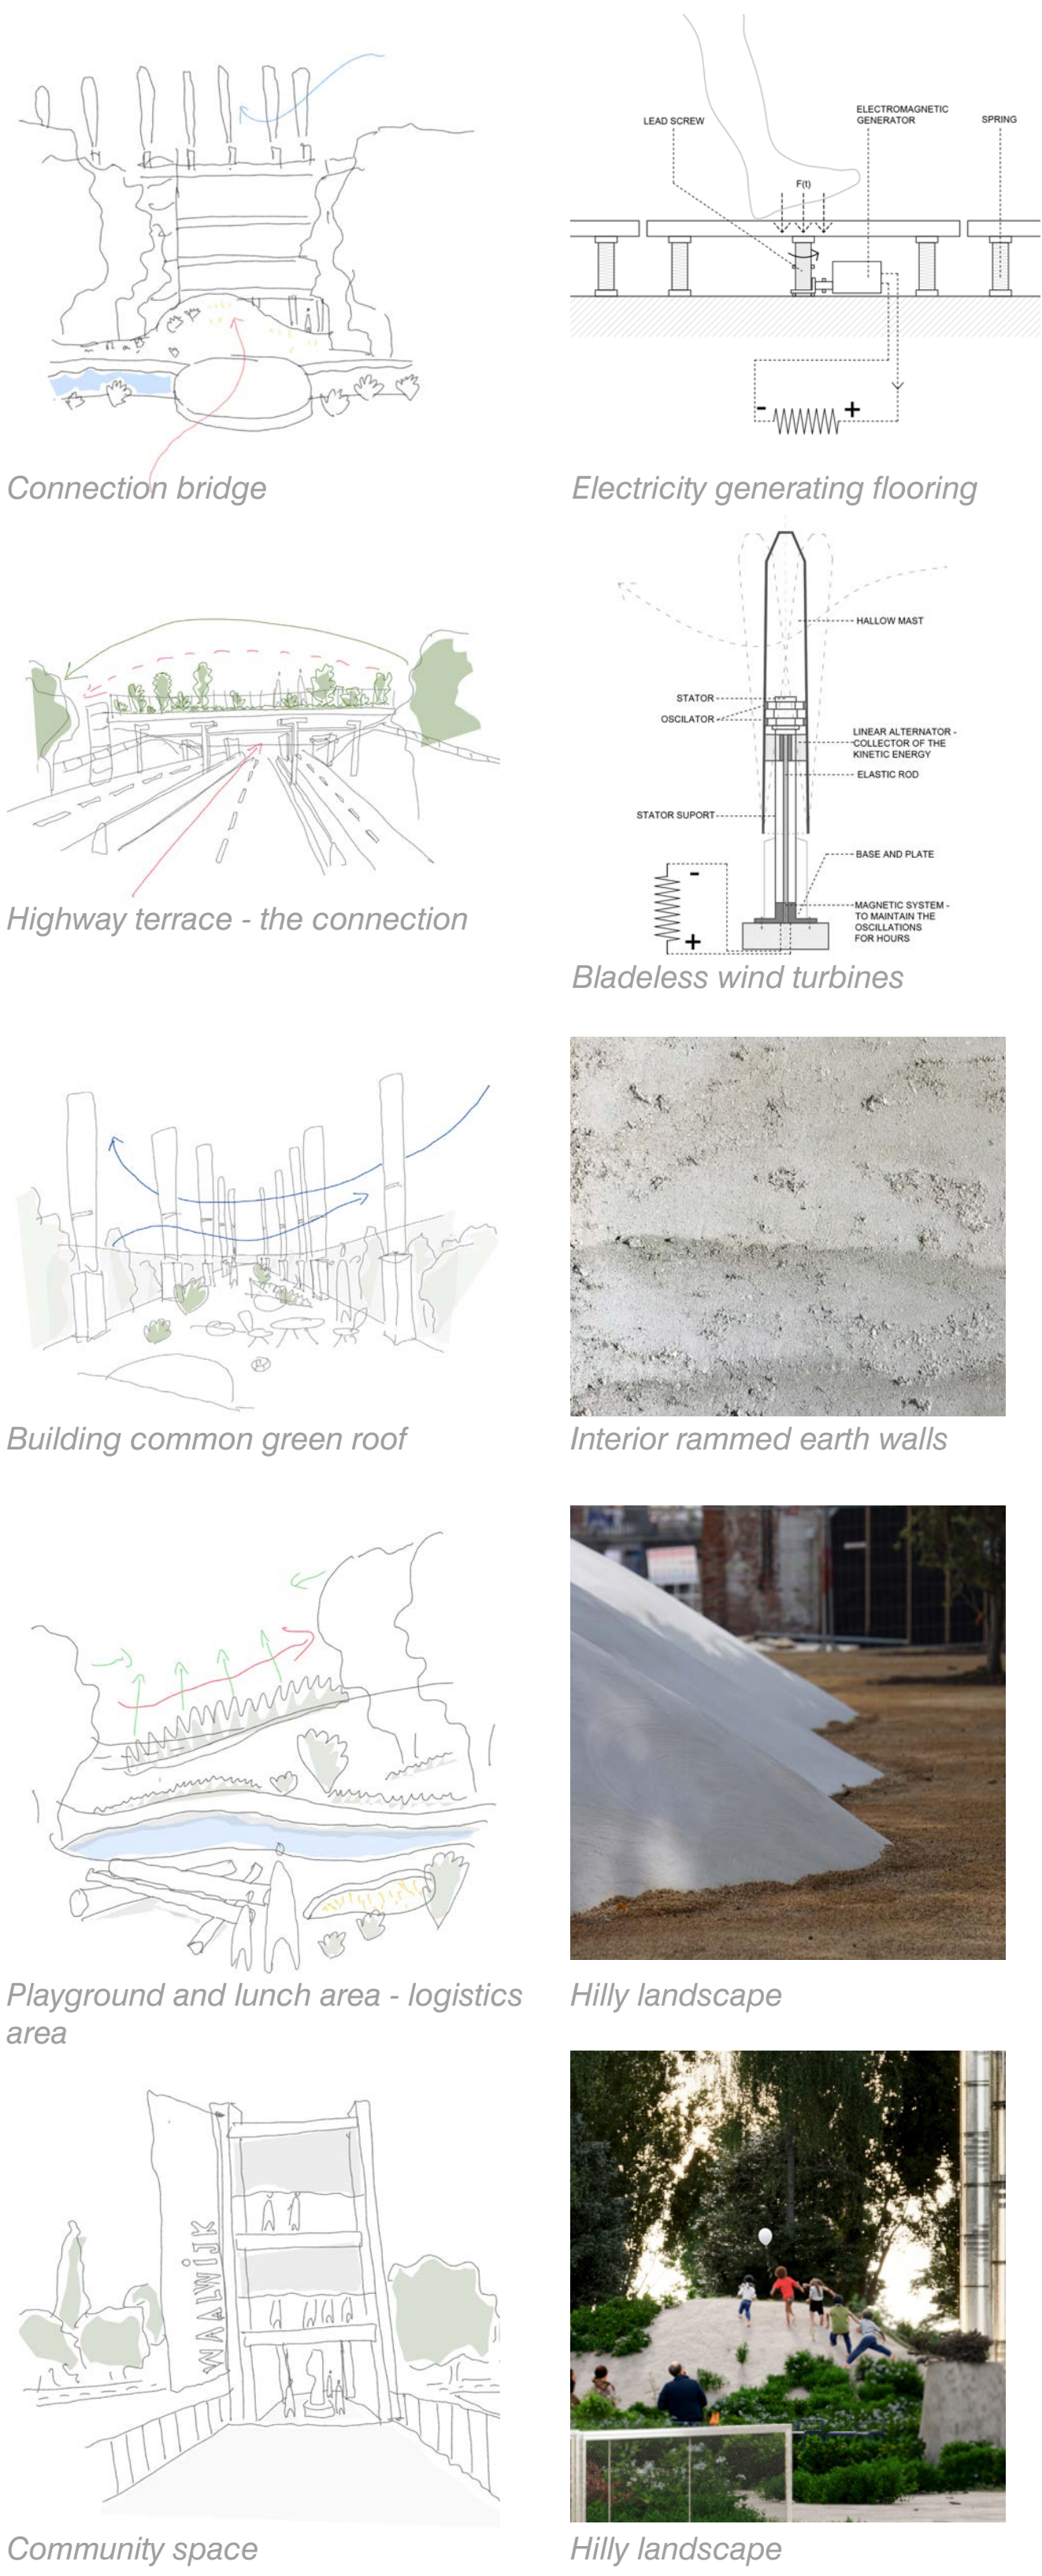

Global axonometric view